



Revisions


NO	ISSUE	DATE
3	BID SET	15/02/27
2	50% CONSTRUCTION DOCUMENTS	14/11/07
1	100% DD DOCUMENTS	14/08/28
NO	ISSUE	DATE

**Sheet Information**

Date	02/27/2015
Job Number	031545.000
Drawn	DDCV
Checked	CAS/NCM
Approved	RWIG
Title	

**OVERALL LEVEL  
01 PLAN**

Sheet  
**A-2001**

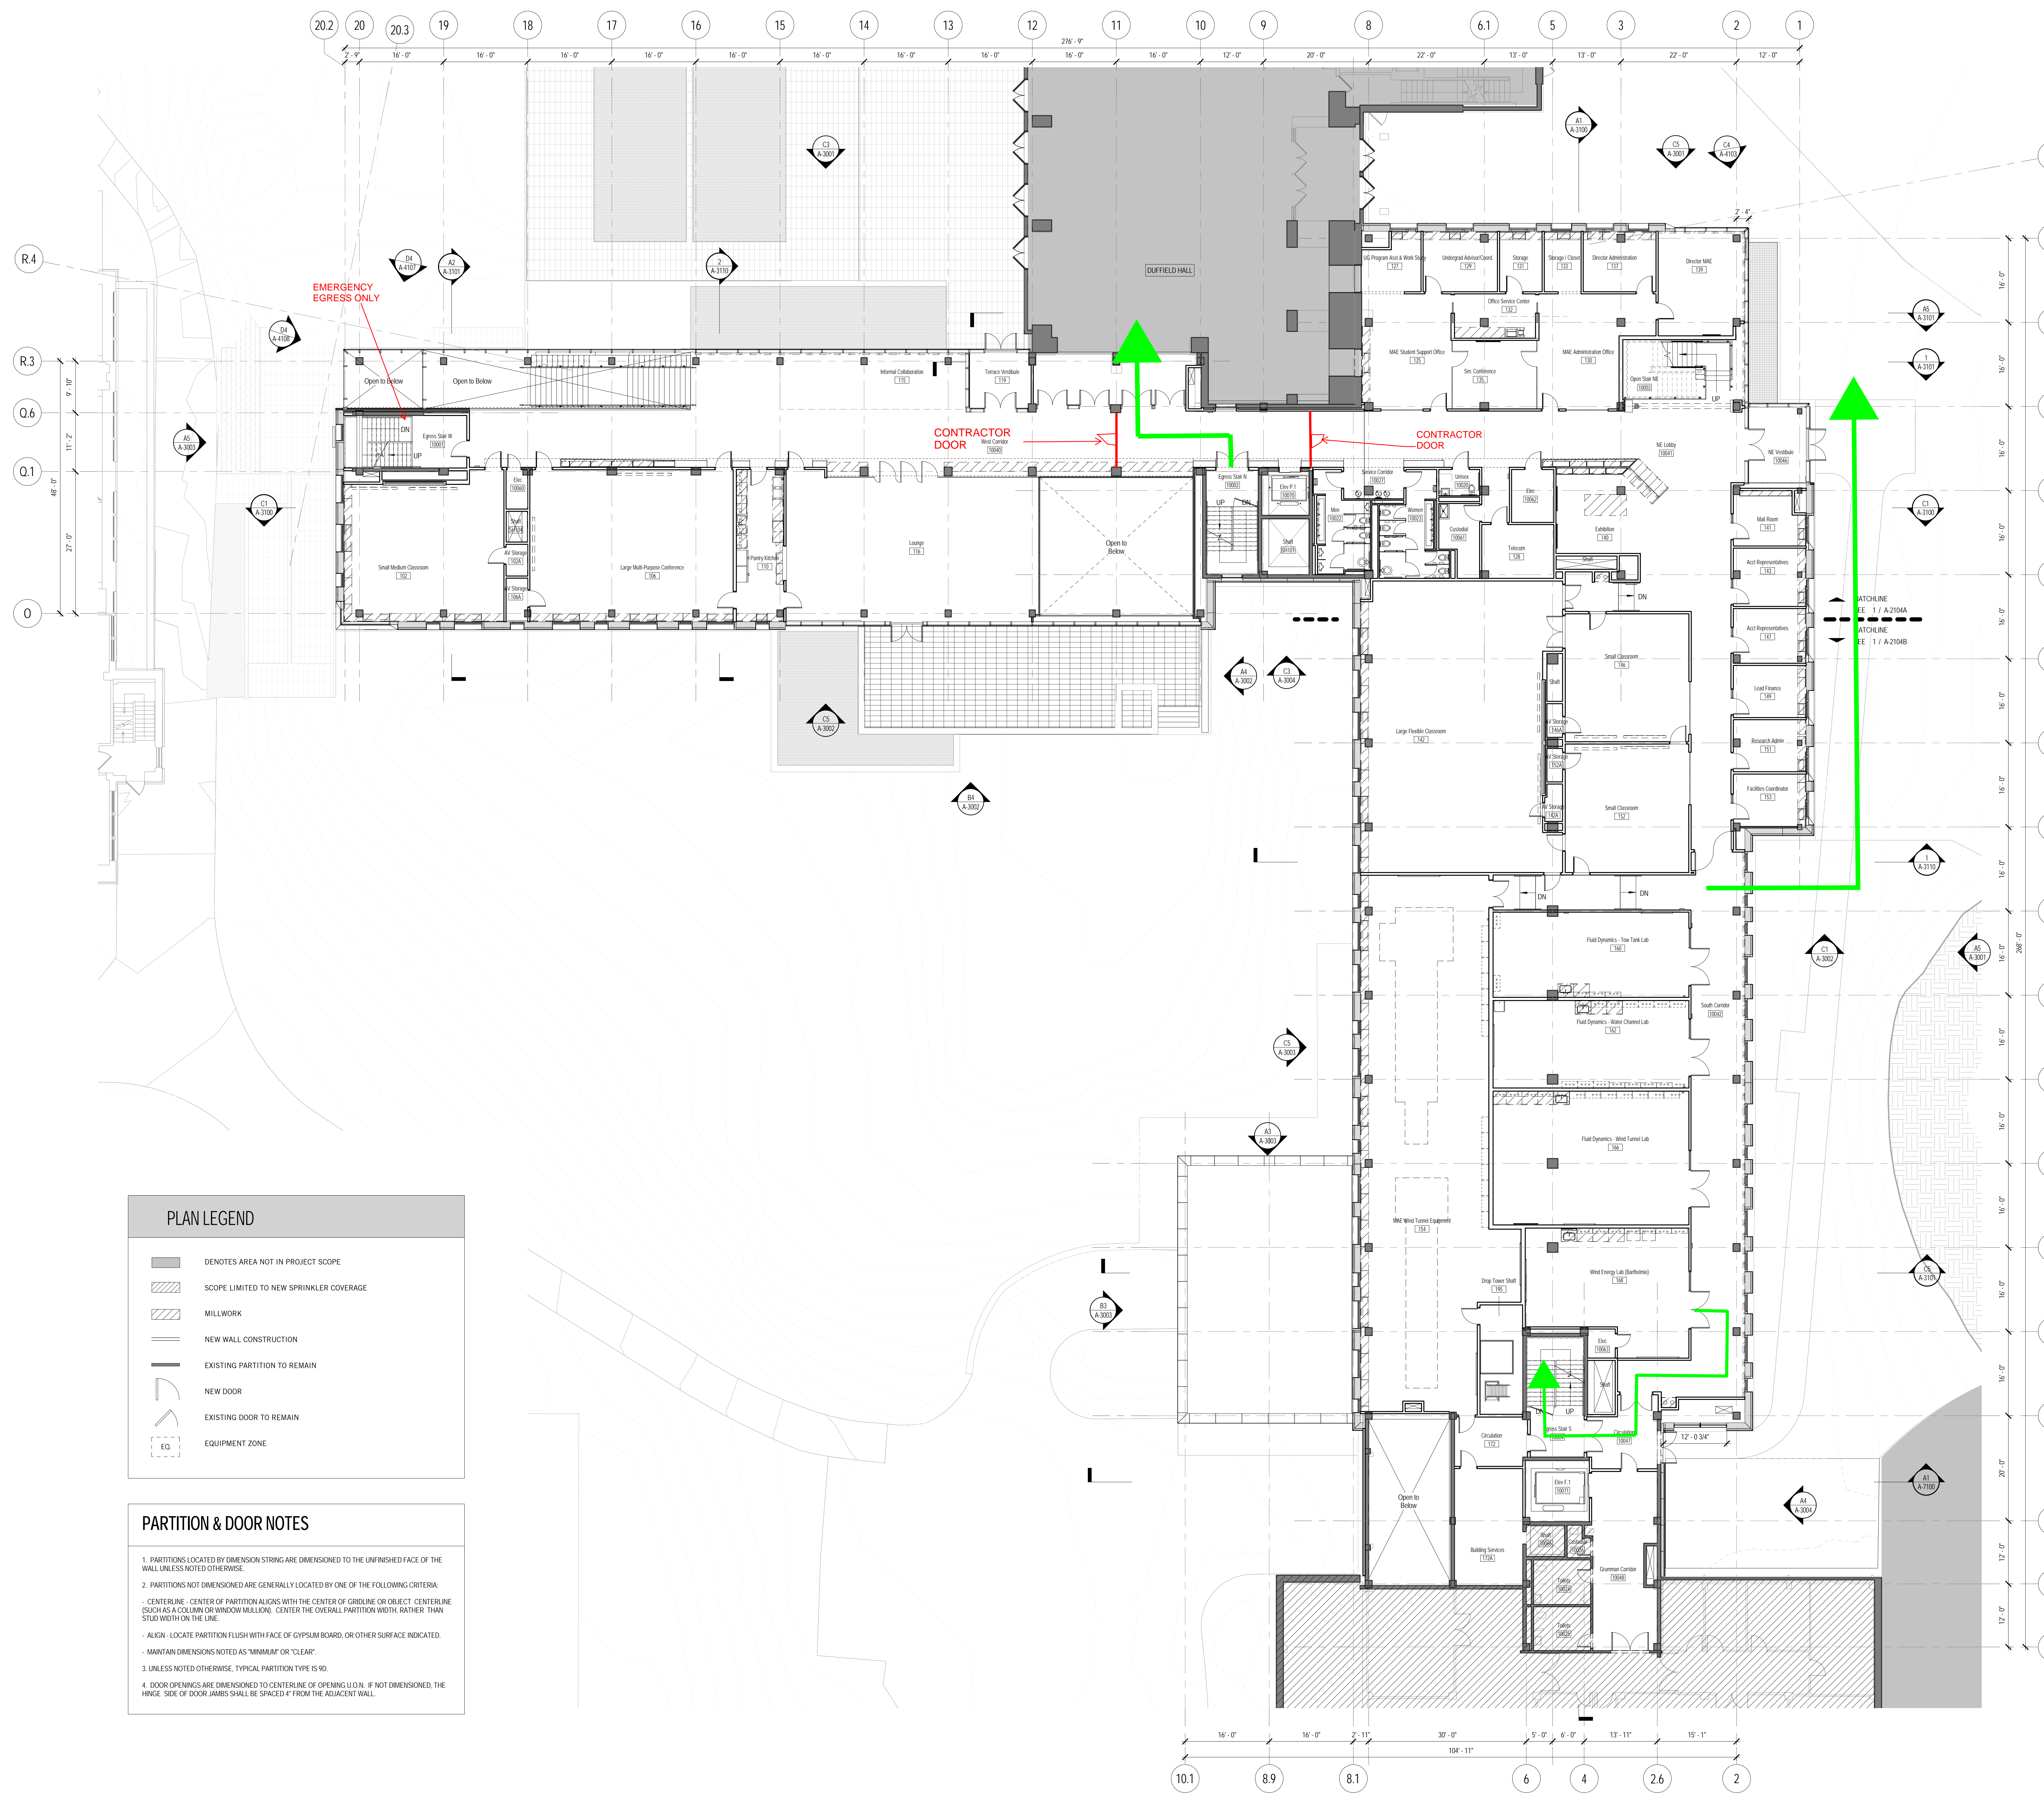

**PLAN LEGEND**

- DENOTES AREA NOT IN PROJECT SCOPE
- SCOPE LIMITED TO NEW SPRINKLER COVERAGE
- MILLWORK
- NEW WALL CONSTRUCTION
- EXISTING PARTITION TO REMAIN
- NEW DOOR
- EXISTING DOOR TO REMAIN
- EQUIPMENT ZONE

**PARTITION & DOOR NOTES**

- PARTITIONS LOCATED BY DIMENSION STRING ARE DIMENSIONED TO THE UNFINISHED FACE OF THE WALL UNLESS NOTED OTHERWISE.
- PARTITIONS NOT DIMENSIONED ARE GENERALLY LOCATED BY ONE OF THE FOLLOWING CRITERIA:
  - CENTERLINE - CENTER OF PARTITION ALIGNS WITH THE CENTER OF GRIDLINE OR OBJECT CENTERLINE (SUCH AS A COLUMN OR WINDOW MULLION); CENTER THE OVERALL PARTITION WIDTH RATHER THAN STUD WIDTH ON THE LINE.
  - ALIGN - LOCATE PARTITION FLUSH WITH FACE OF GYPSUM BOARD, OR OTHER SURFACE INDICATED.
  - MAINTAIN DIMENSIONS NOTED AS "MINIMUM" OR "CLEAR".
- UNLESS NOTED OTHERWISE, TYPICAL PARTITION TYPE IS V0.
- DOOR OPENINGS ARE DIMENSIONED TO CENTERLINE OF OPENING U.O.D. IF NOT DIMENSIONED, THE HINGE "SIDE" OF DOOR JAMBS SHALL BE SPACED 4" FROM THE ADJACENT WALL.

**1 OVERALL LEVEL 01 FLOOR PLAN**  
3/22" = 1'-0"