

Plan 1 4-5 Bed / 3½-4 Bath / 3,280 Sq. Ft.

Alhambra



ELEVATION - CALIFORNIA



ELEVATION - CRAFTSMAN

PRELIMINARY




Offer void where prohibited or otherwise restricted by law. All information (including, but not limited to prices, availability, incentives, floor plans, site plans, features, standards and options, assessments and fees, planned amenities, programs, conceptual artists' renderings and community development plans) is not guaranteed and remains subject to change or delay without notice. Maps and plans are not to scale and all dimensions are approximate. Please see a Taylor Morrison Sales Associate for details and visit www.taylormorrison.com for additional disclaimers. Taylor Morrison Services, Inc., BRE # 00968975. © March 2015, Taylor Morrison of California, LLC. 1/15/15

**taylor
morrison**

Homes Inspired by You




Plan 1 4-5 Bed / 3½-4 Bath / 3,280 Sq. Ft.

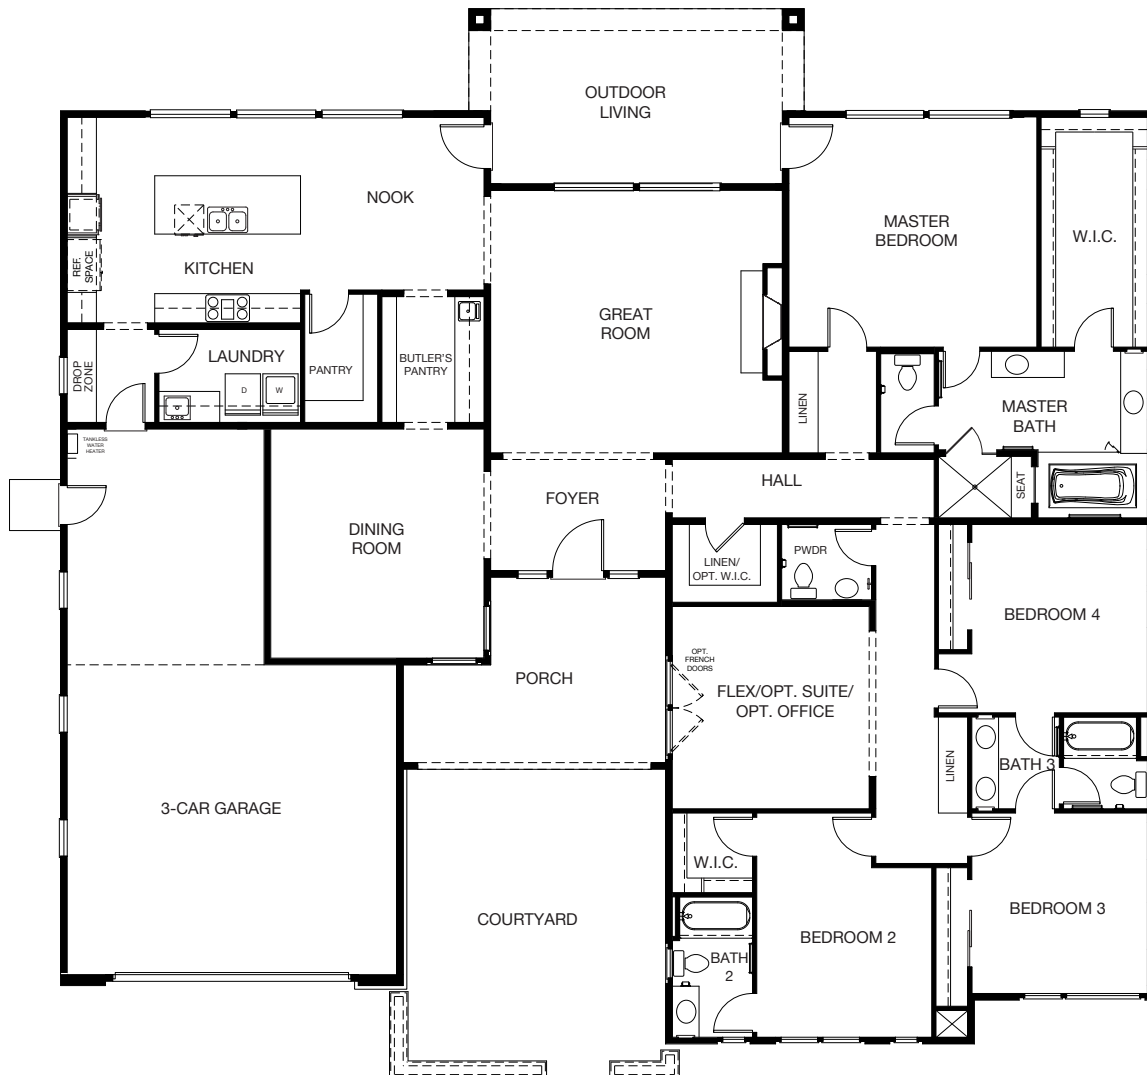


FIRST FLOOR


PRELIMINARY

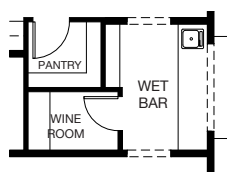

OPT. WET BAR
& WINE ROOM

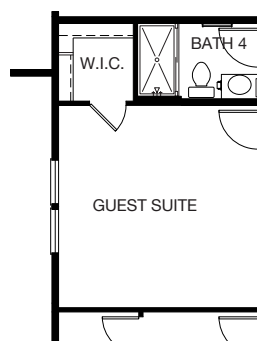

OPT. GUEST SUITE W/
BATH 4

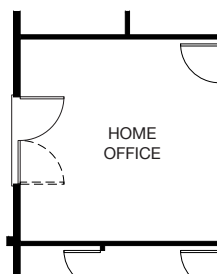

OPT. HOME OFFICE

OPTIONS



Plan 2 4-5 Bed / 4½-5½ Bath / 4,115 Sq. Ft.

Alhambra



ELEVATION - CALIFORNIA



ELEVATION - CRAFTSMAN



ELEVATION - ENGLISH

PRELIMINARY




Offer void where prohibited or otherwise restricted by law. All information (including, but not limited to prices, availability, incentives, floor plans, site plans, features, standards and options, assessments and fees, planned amenities, programs, conceptual artists' renderings and community development plans) is not guaranteed and remains subject to change or delay without notice. Maps and plans are not to scale and all dimensions are approximate. Please see a Taylor Morrison Sales Associate for details and visit www.taylormorrison.com for additional disclaimers. Taylor Morrison Services, Inc., BRE # 00968975. © March 2015, Taylor Morrison of California, LLC. 1/14/15

**taylor
morrison**

Homes Inspired by You




Plan 2 4-5 Bed / 4½-5½ Bath / 4,115 Sq. Ft.

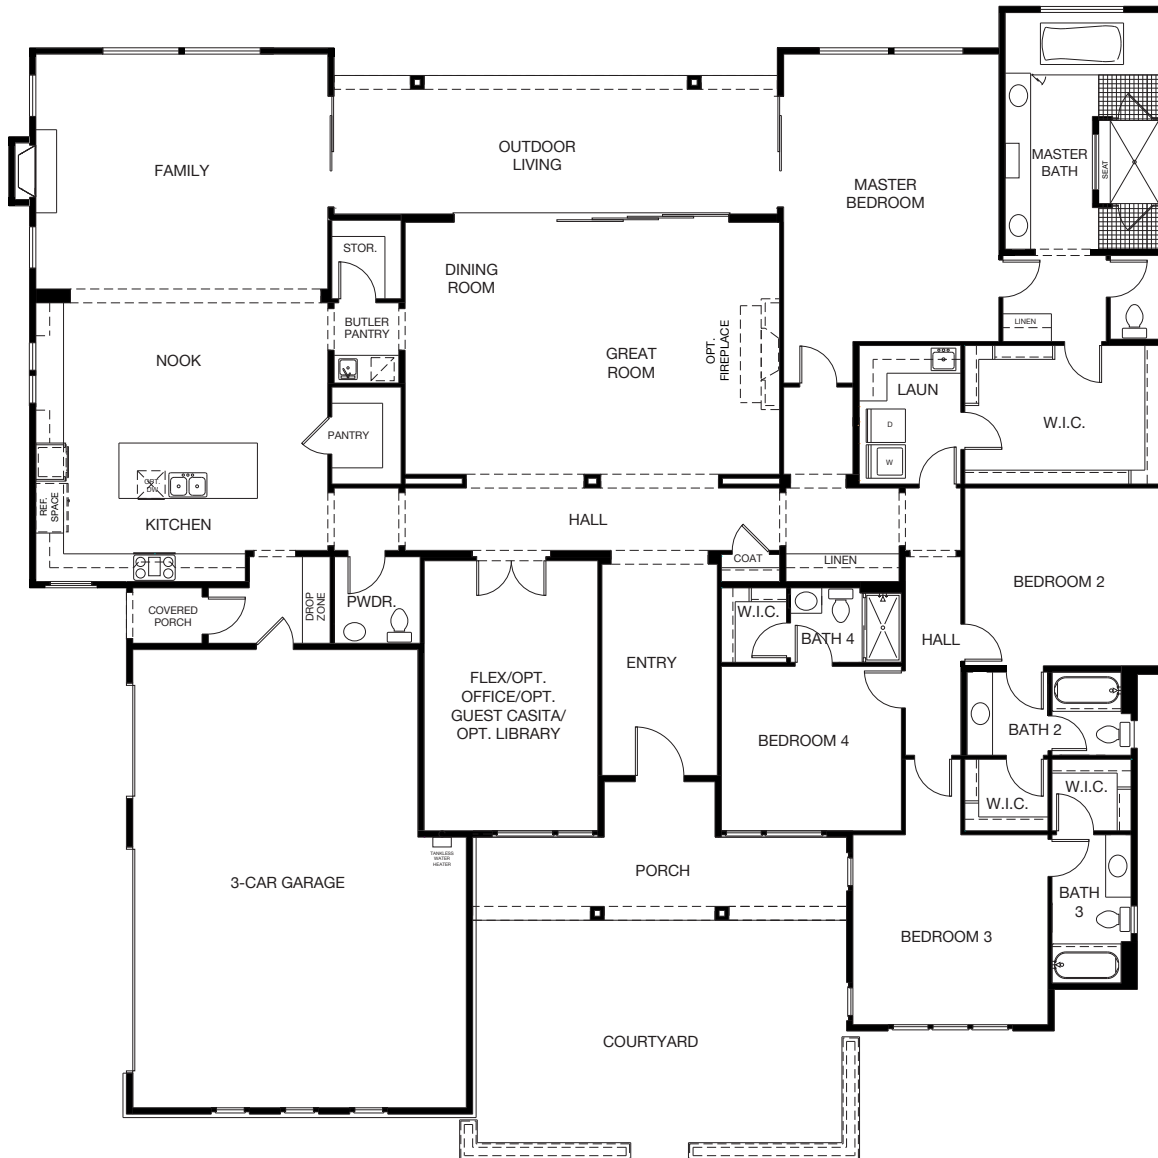


FIRST FLOOR

PRELIMINARY

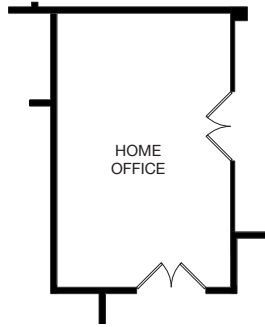

OPT. HOME OFFICE

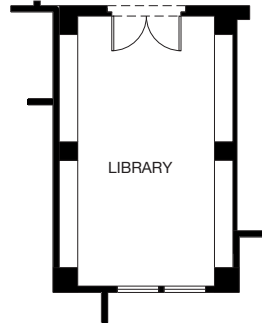


OPT. LIBRARY




OPT. WINE STORAGE
AT BUTLER'S PANTRY



OPT. WET BAR
AT BUTLER'S PANTRY

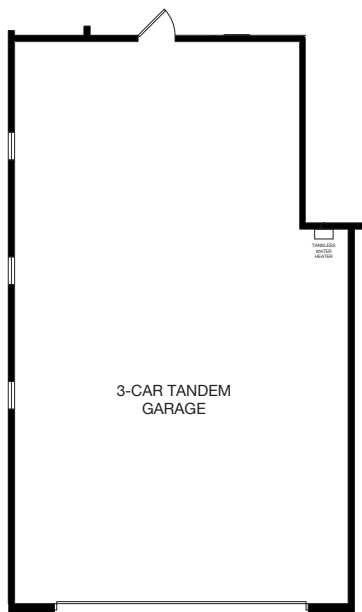

OPT. 3-CAR TANDEM
GARAGE
(SELECT LOTS ONLY)

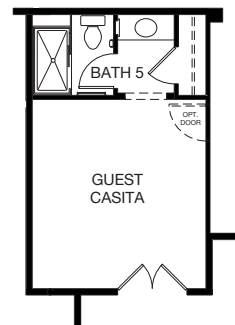

OPT. GUEST CASITA W/
BATH 5

OPTIONS



Plan 3 4-5 Bed / 4½ Bath / 4,757 Sq. Ft.

Alhambra



ELEVATION - CALIFORNIA



ELEVATION - CRAFTSMAN



ELEVATION - MONTEREY

PRELIMINARY




Offer void where prohibited or otherwise restricted by law. All information (including, but not limited to prices, availability, incentives, floor plans, site plans, features, standards and options, assessments and fees, planned amenities, programs, conceptual artists' renderings and community development plans) is not guaranteed and remains subject to change or delay without notice. Maps and plans are not to scale and all dimensions are approximate. Please see a Taylor Morrison Sales Associate for details and visit www.taylormorrison.com for additional disclaimers. Taylor Morrison Services, Inc., BRE # 00968975. © March 2015, Taylor Morrison of California, LLC. 1/14/15

**taylor
morrison**

Homes Inspired by You




Plan 3 4-5 Bed / 4½ Bath / Loft / 4,757 Sq. Ft.

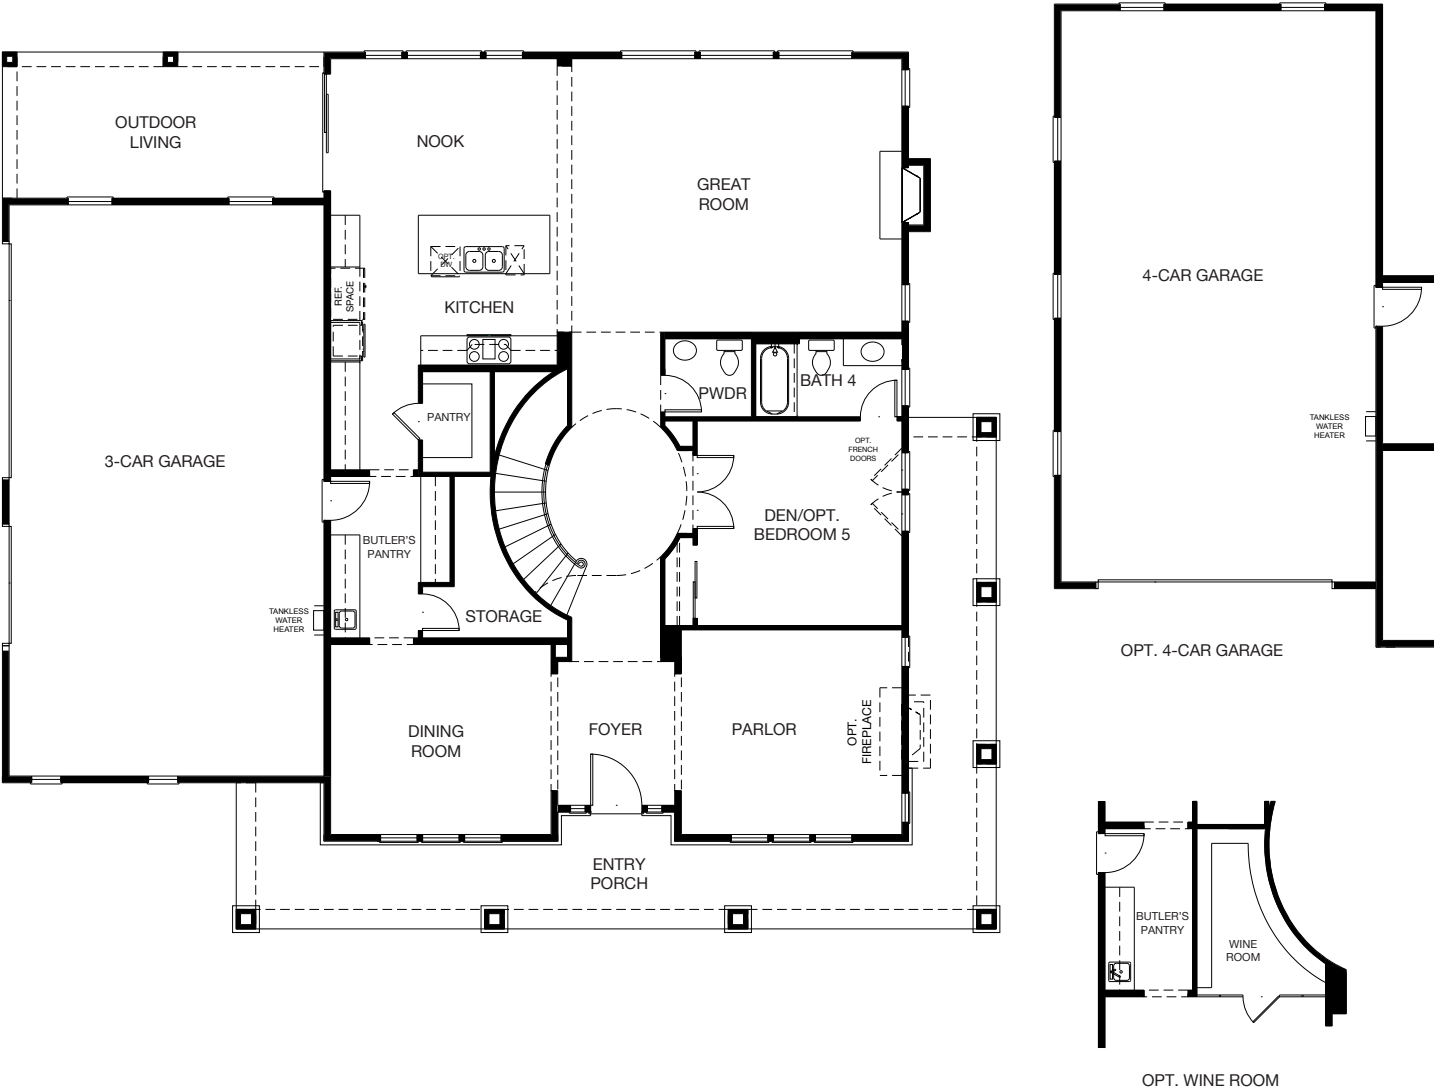

FIRST FLOOR

PRELIMINARY

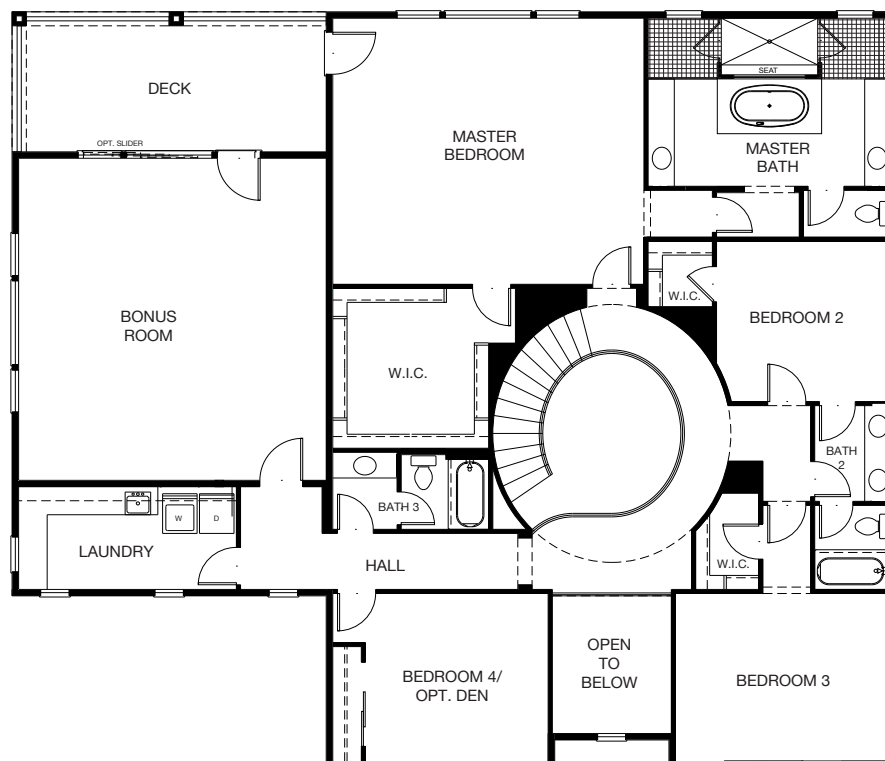

SECOND FLOOR



Offer void where prohibited or otherwise restricted by law. All information (including, but not limited to prices, availability, incentives, floor plans, site plans, features, standards and options, assessments and fees, planned amenities, programs, conceptual artists' renderings and community development plans) is not guaranteed and remains subject to change or delay without notice. Maps and plans are not to scale and all dimensions are approximate. Please see a Taylor Morrison Sales Associate for details and visit www.taylormorrison.com for additional disclaimers. Taylor Morrison Services, Inc., BRE # 00968975. © March 2015, Taylor Morrison of California, LLC. 1/21/15