



# Ground Floor (A)

# Plan

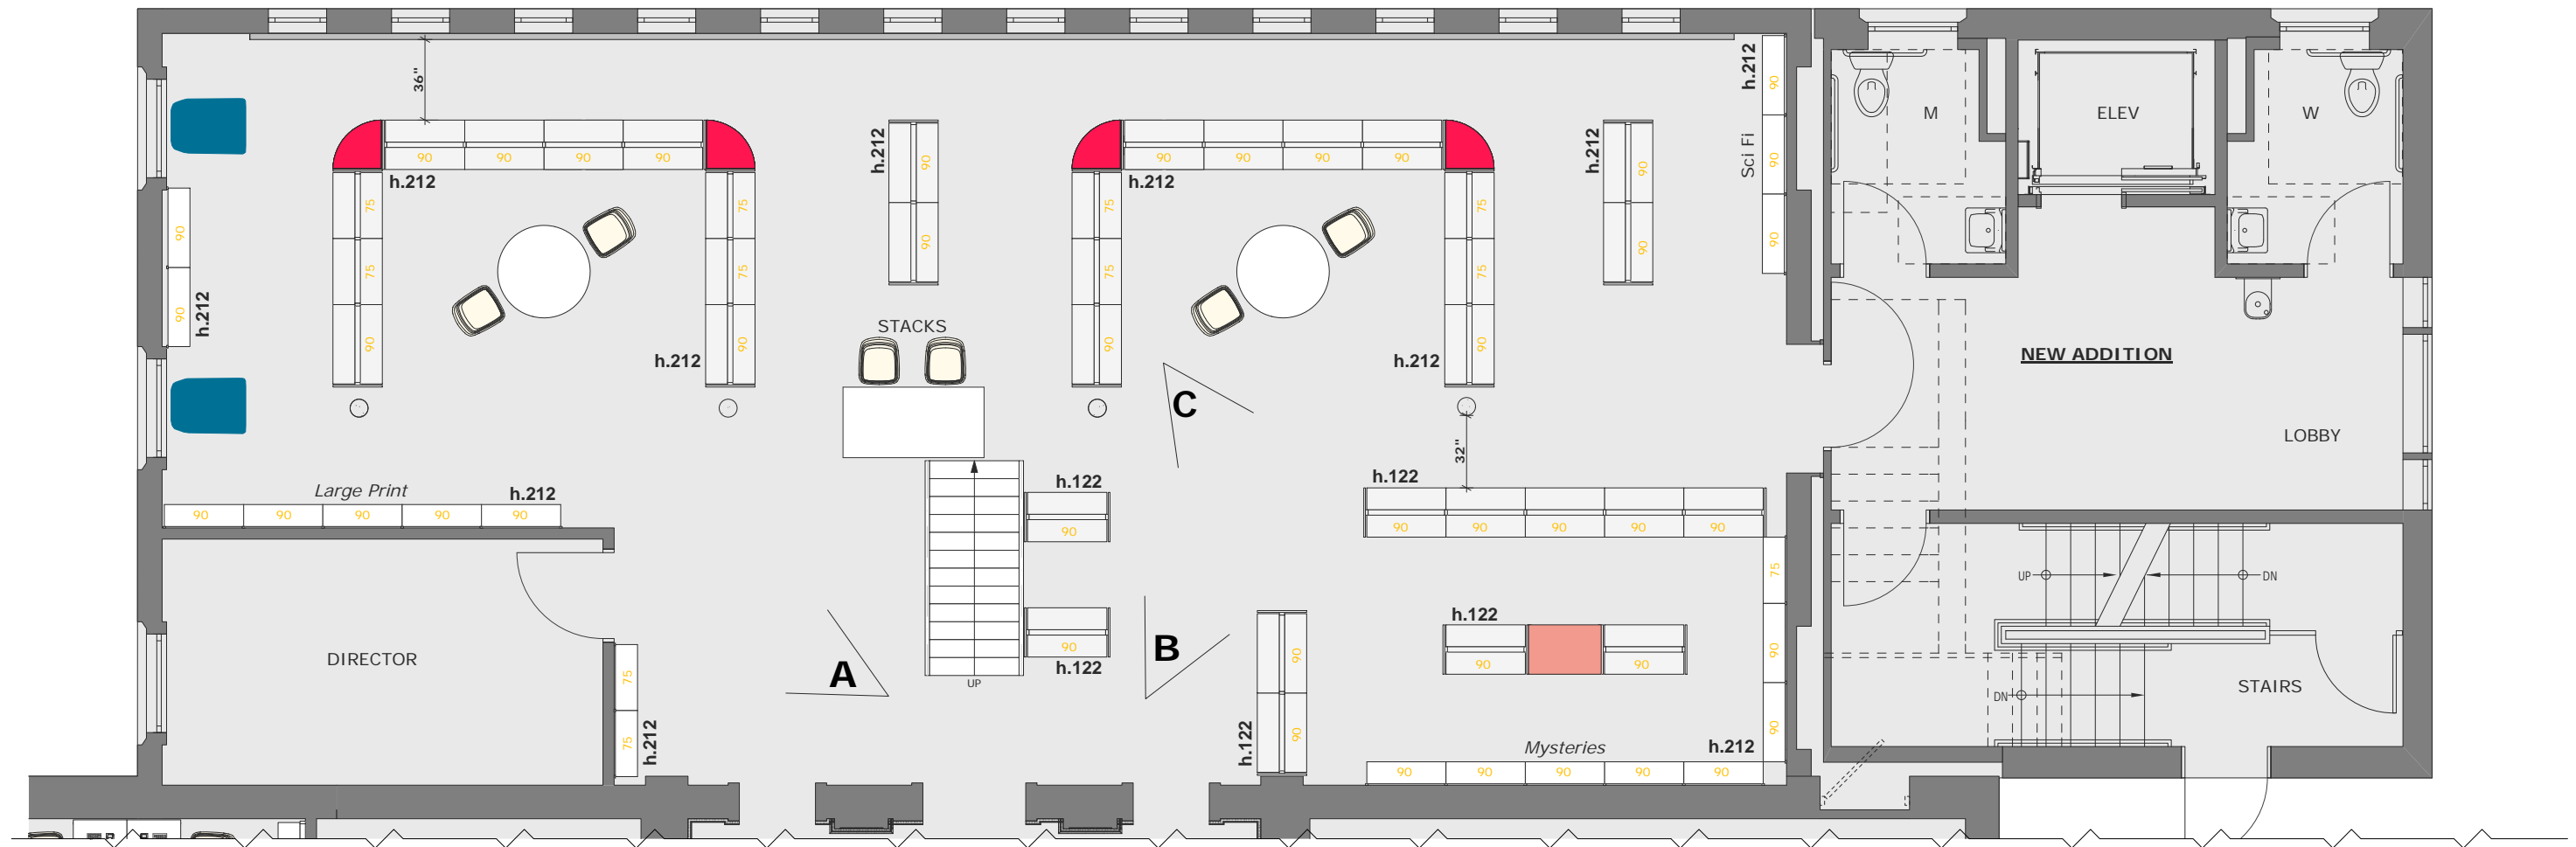

Case:		<b>Haddonfield Public Library</b> <b>LAMMHULTS</b> 
No.:	Scale: 1:75 (A3)	
ID.: Ina	Date: 01.07.2015	Lammhults Biblioteksdesign A/S Dalbækvej 1 DK-6670 Holsted Tel.: +45 76782611 Fax: +45 76782622 bci@bci.dk www.lammhultsbiblioteksdesign.dk
Revised: 04.08.2015		
<small>Confidential: Property of Lammhults Biblioteksdesign A/S. Not to be handed over to, copied or used by third party. Two- or three-dimensional reproduction of contents to be authorized by Lammhults Biblioteksdesign A/S.</small>		