



# Mezzanine Floor

# Plan

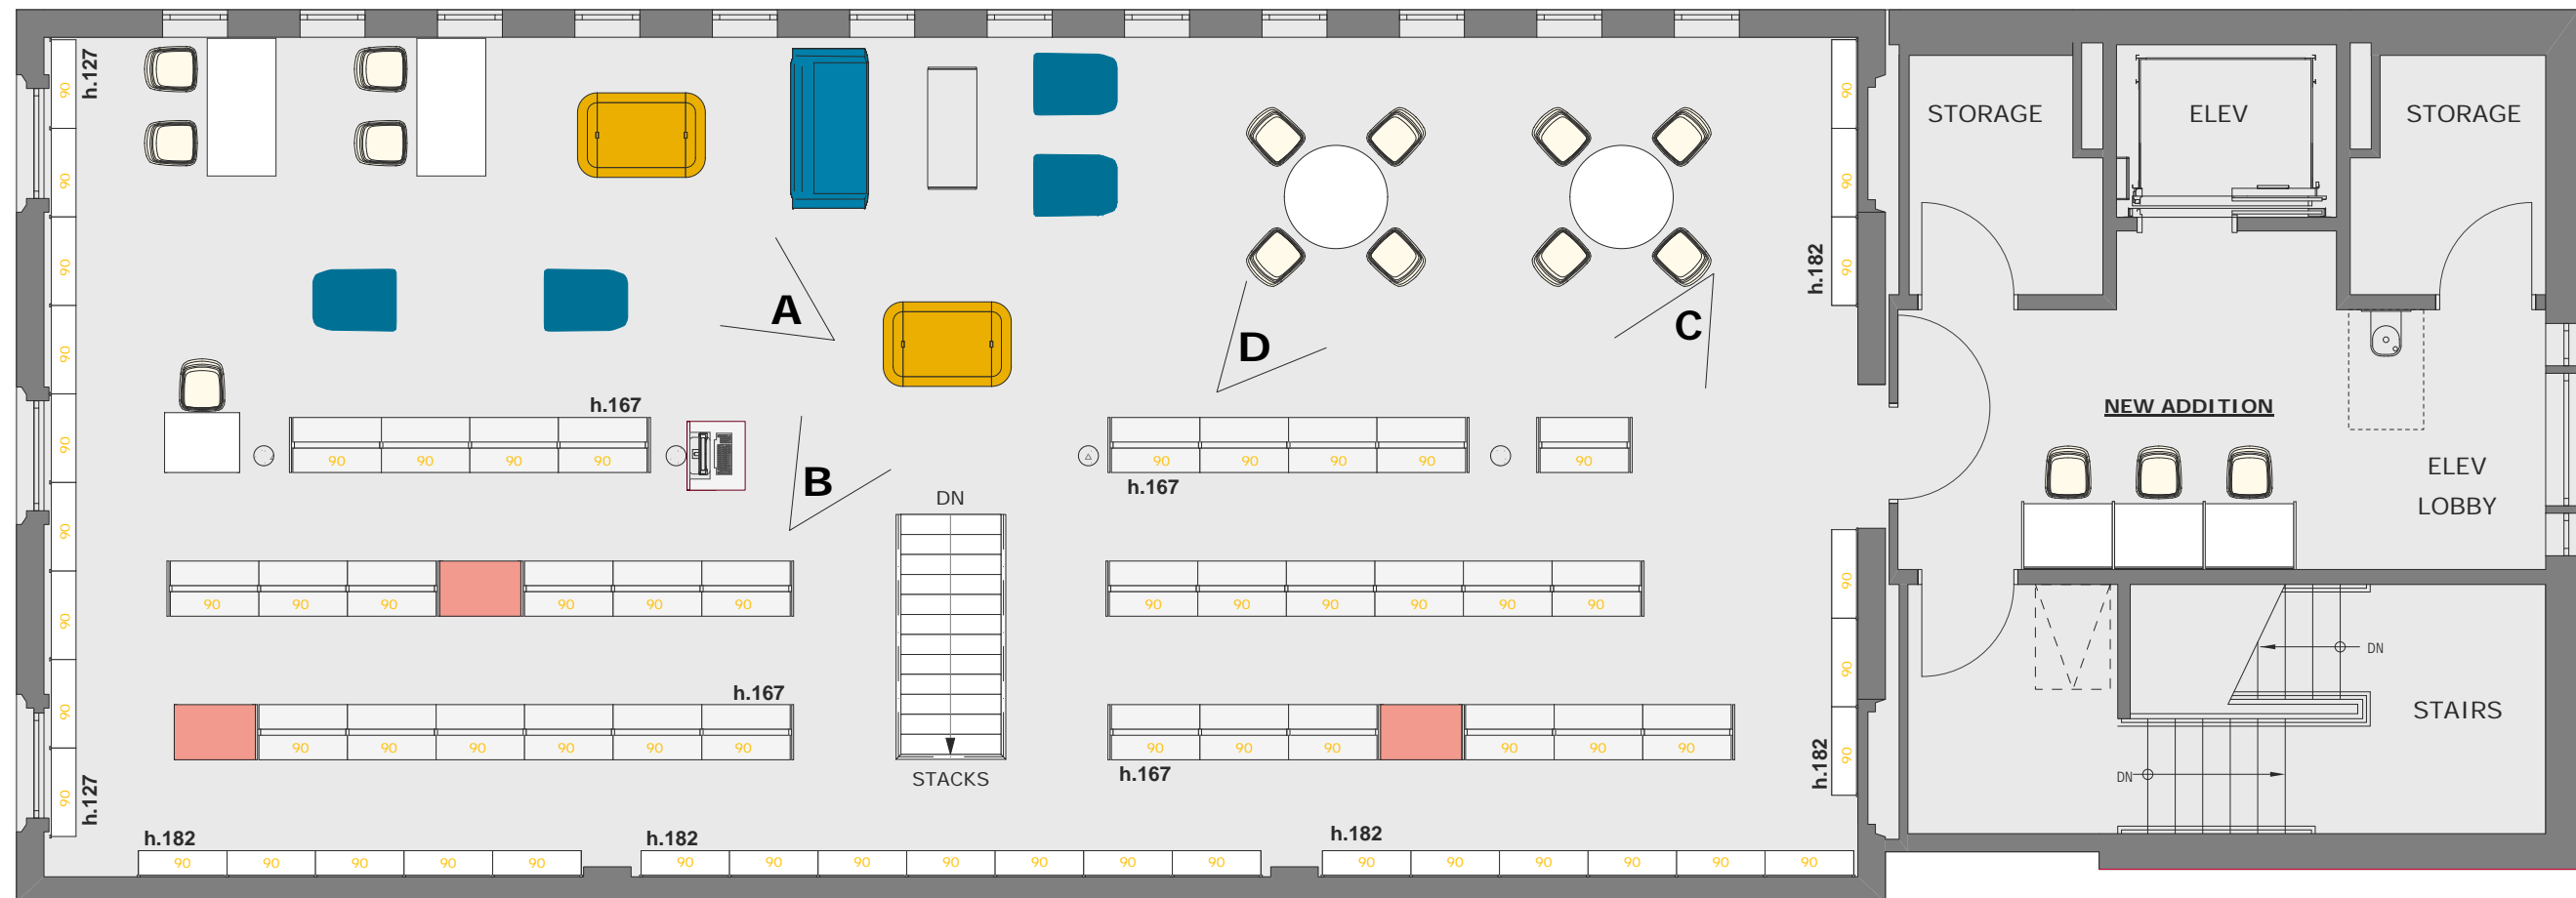

Case:		<b>Haddonfield Public Library</b>		 <b>LAMMHULTS</b> BCI
No.:		Scale:	1:75 (A3)	
ID.:	Ina	Date:	01.07.2015	
Revised:	04.08.2015			
<small>Confidential: Property of Lammhults Biblioteksdesign A/S. Not to be handed over to, copied or used by third party. Two- or three-dimensional reproduction of contents to be authorized by Lammhults Biblioteksdesign A/S.</small>				<small>Lammhults Biblioteksdesign A/S          Dalbækvej 1          DK-6670 Holsted          Tel.: +45 76782611          Fax: +45 76782622          bci@bci.dk www.lammhultsbiblioteksdesign.dk</small>