


# Design Details

- Typical Section (1 of 2)

## KIRBY ROAD (ROUTE 695)

NOT TO SCALE

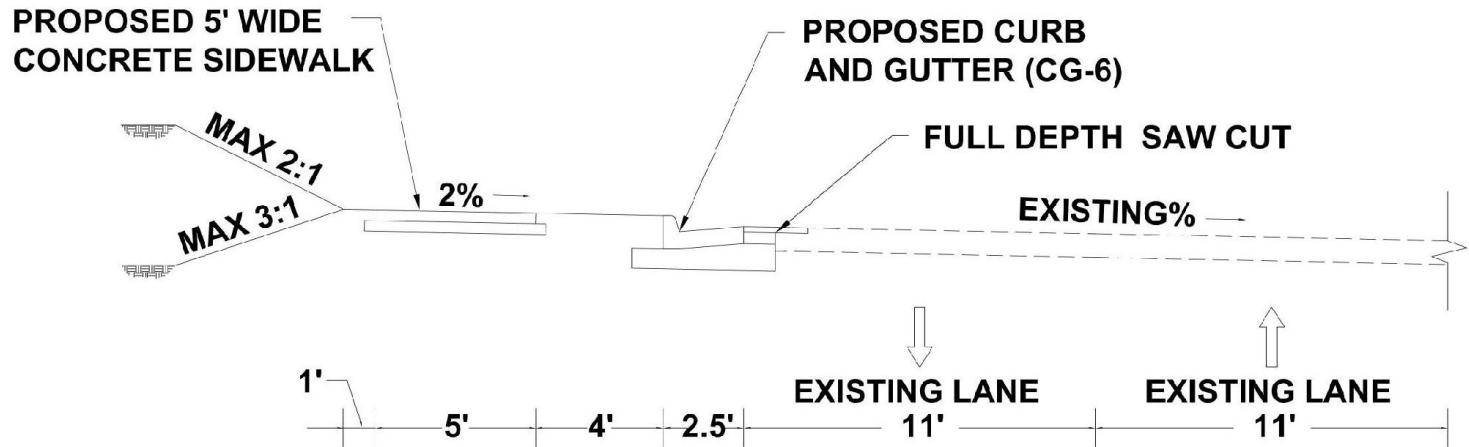

From: 450' South of First Entrance Chesterbrook Elementary School  
To: Second Entrance to Chesterbrook Elementary School


# Design Details

- Typical Section (2 of 2)

## KIRBY ROAD (ROUTE 695)

NOT TO SCALE

PROPOSED 5' WIDE  
CONCRETE SIDEWALK

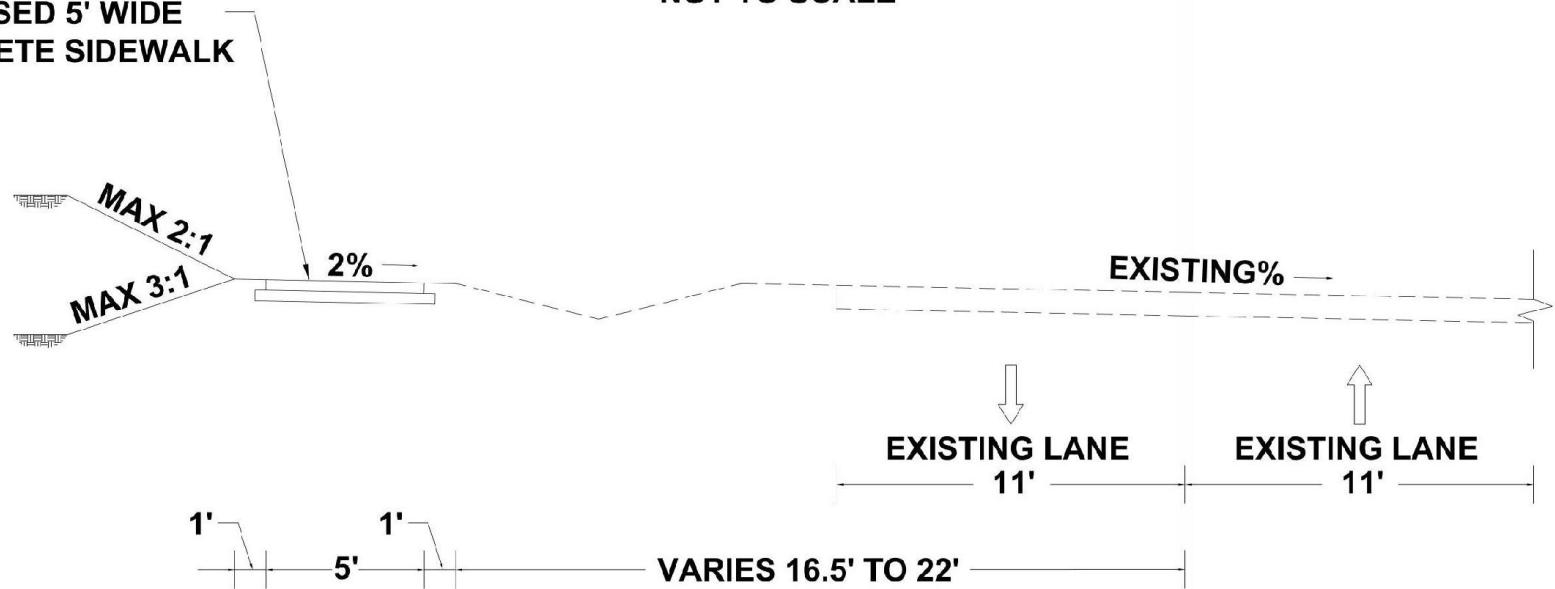

From: Second Entrance to Chesterbrook Elementary School Entrance  
To: Old Chesterbrook Road