


Grid height: 11'-6"

HERE ARTS CENTER
Mains Stage Ground plan 2015
SCALE: 1/8" = 1'-0"
April 7th 2015
Ayumu POE Saegusa

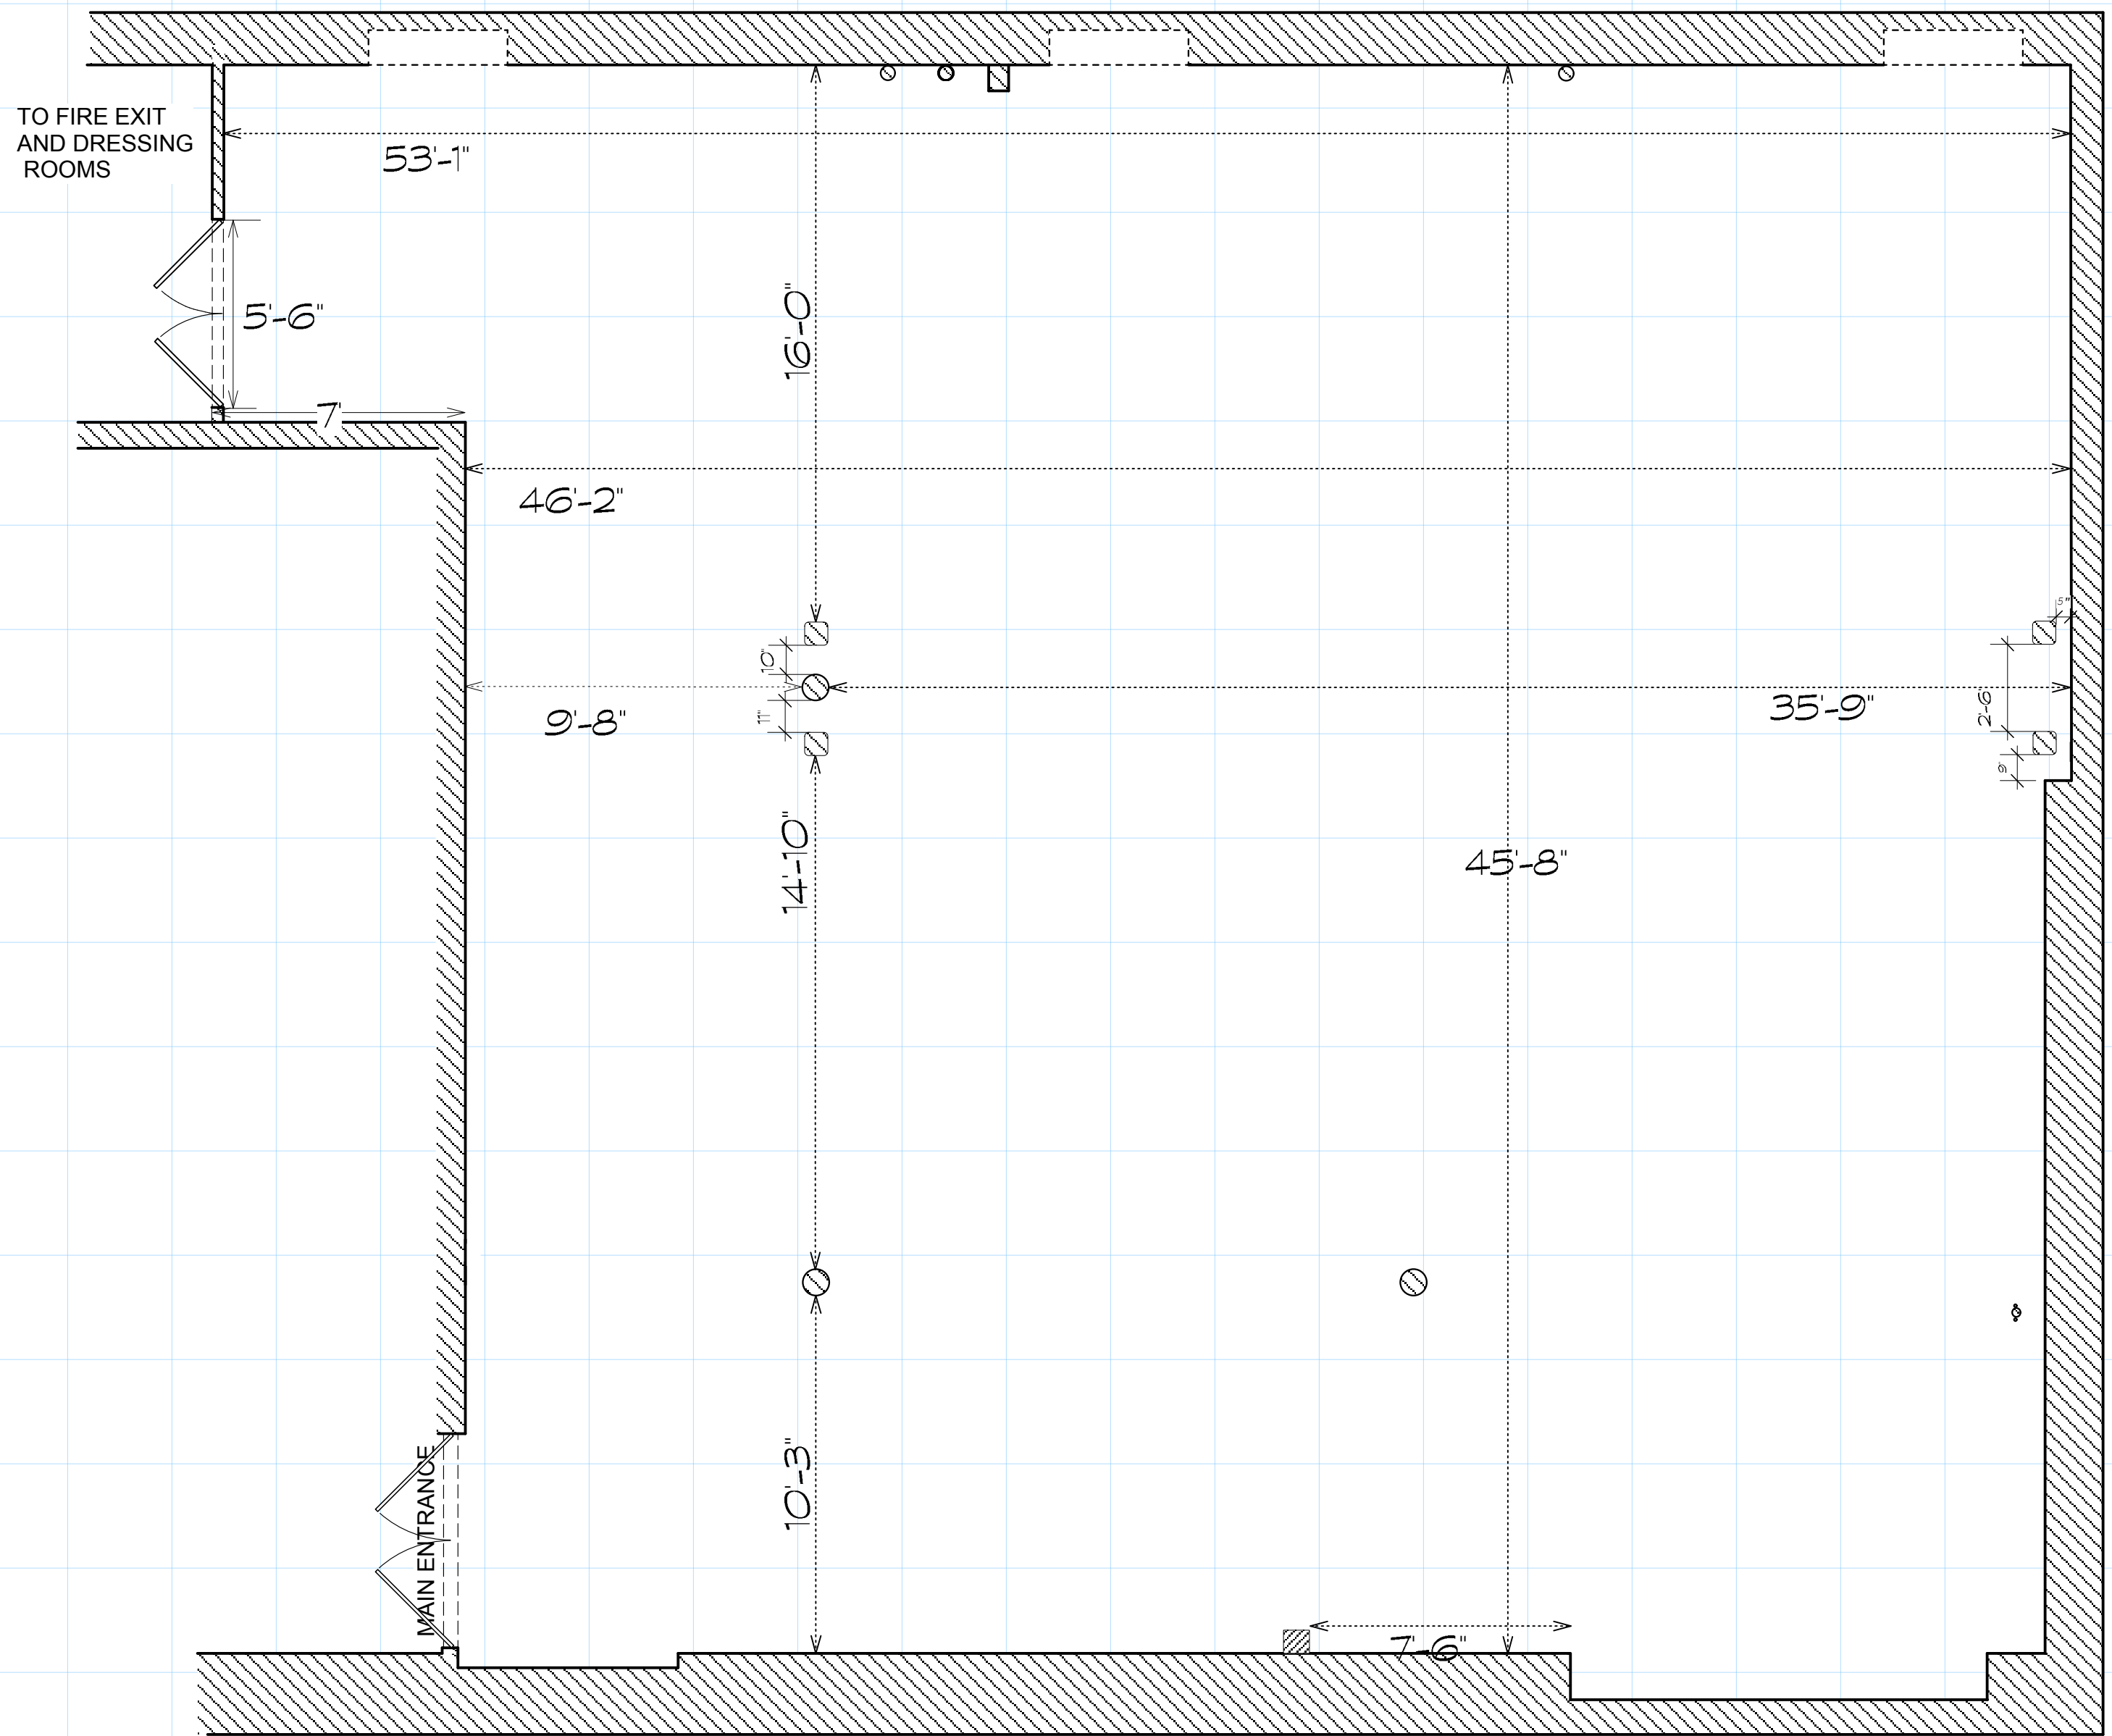


HERE ARTS CENTER

Mains Stage Ground plan 2015

SCALE: 1/8" = 1'-0"

April 7th 2015

Ayumu POE Saegusa

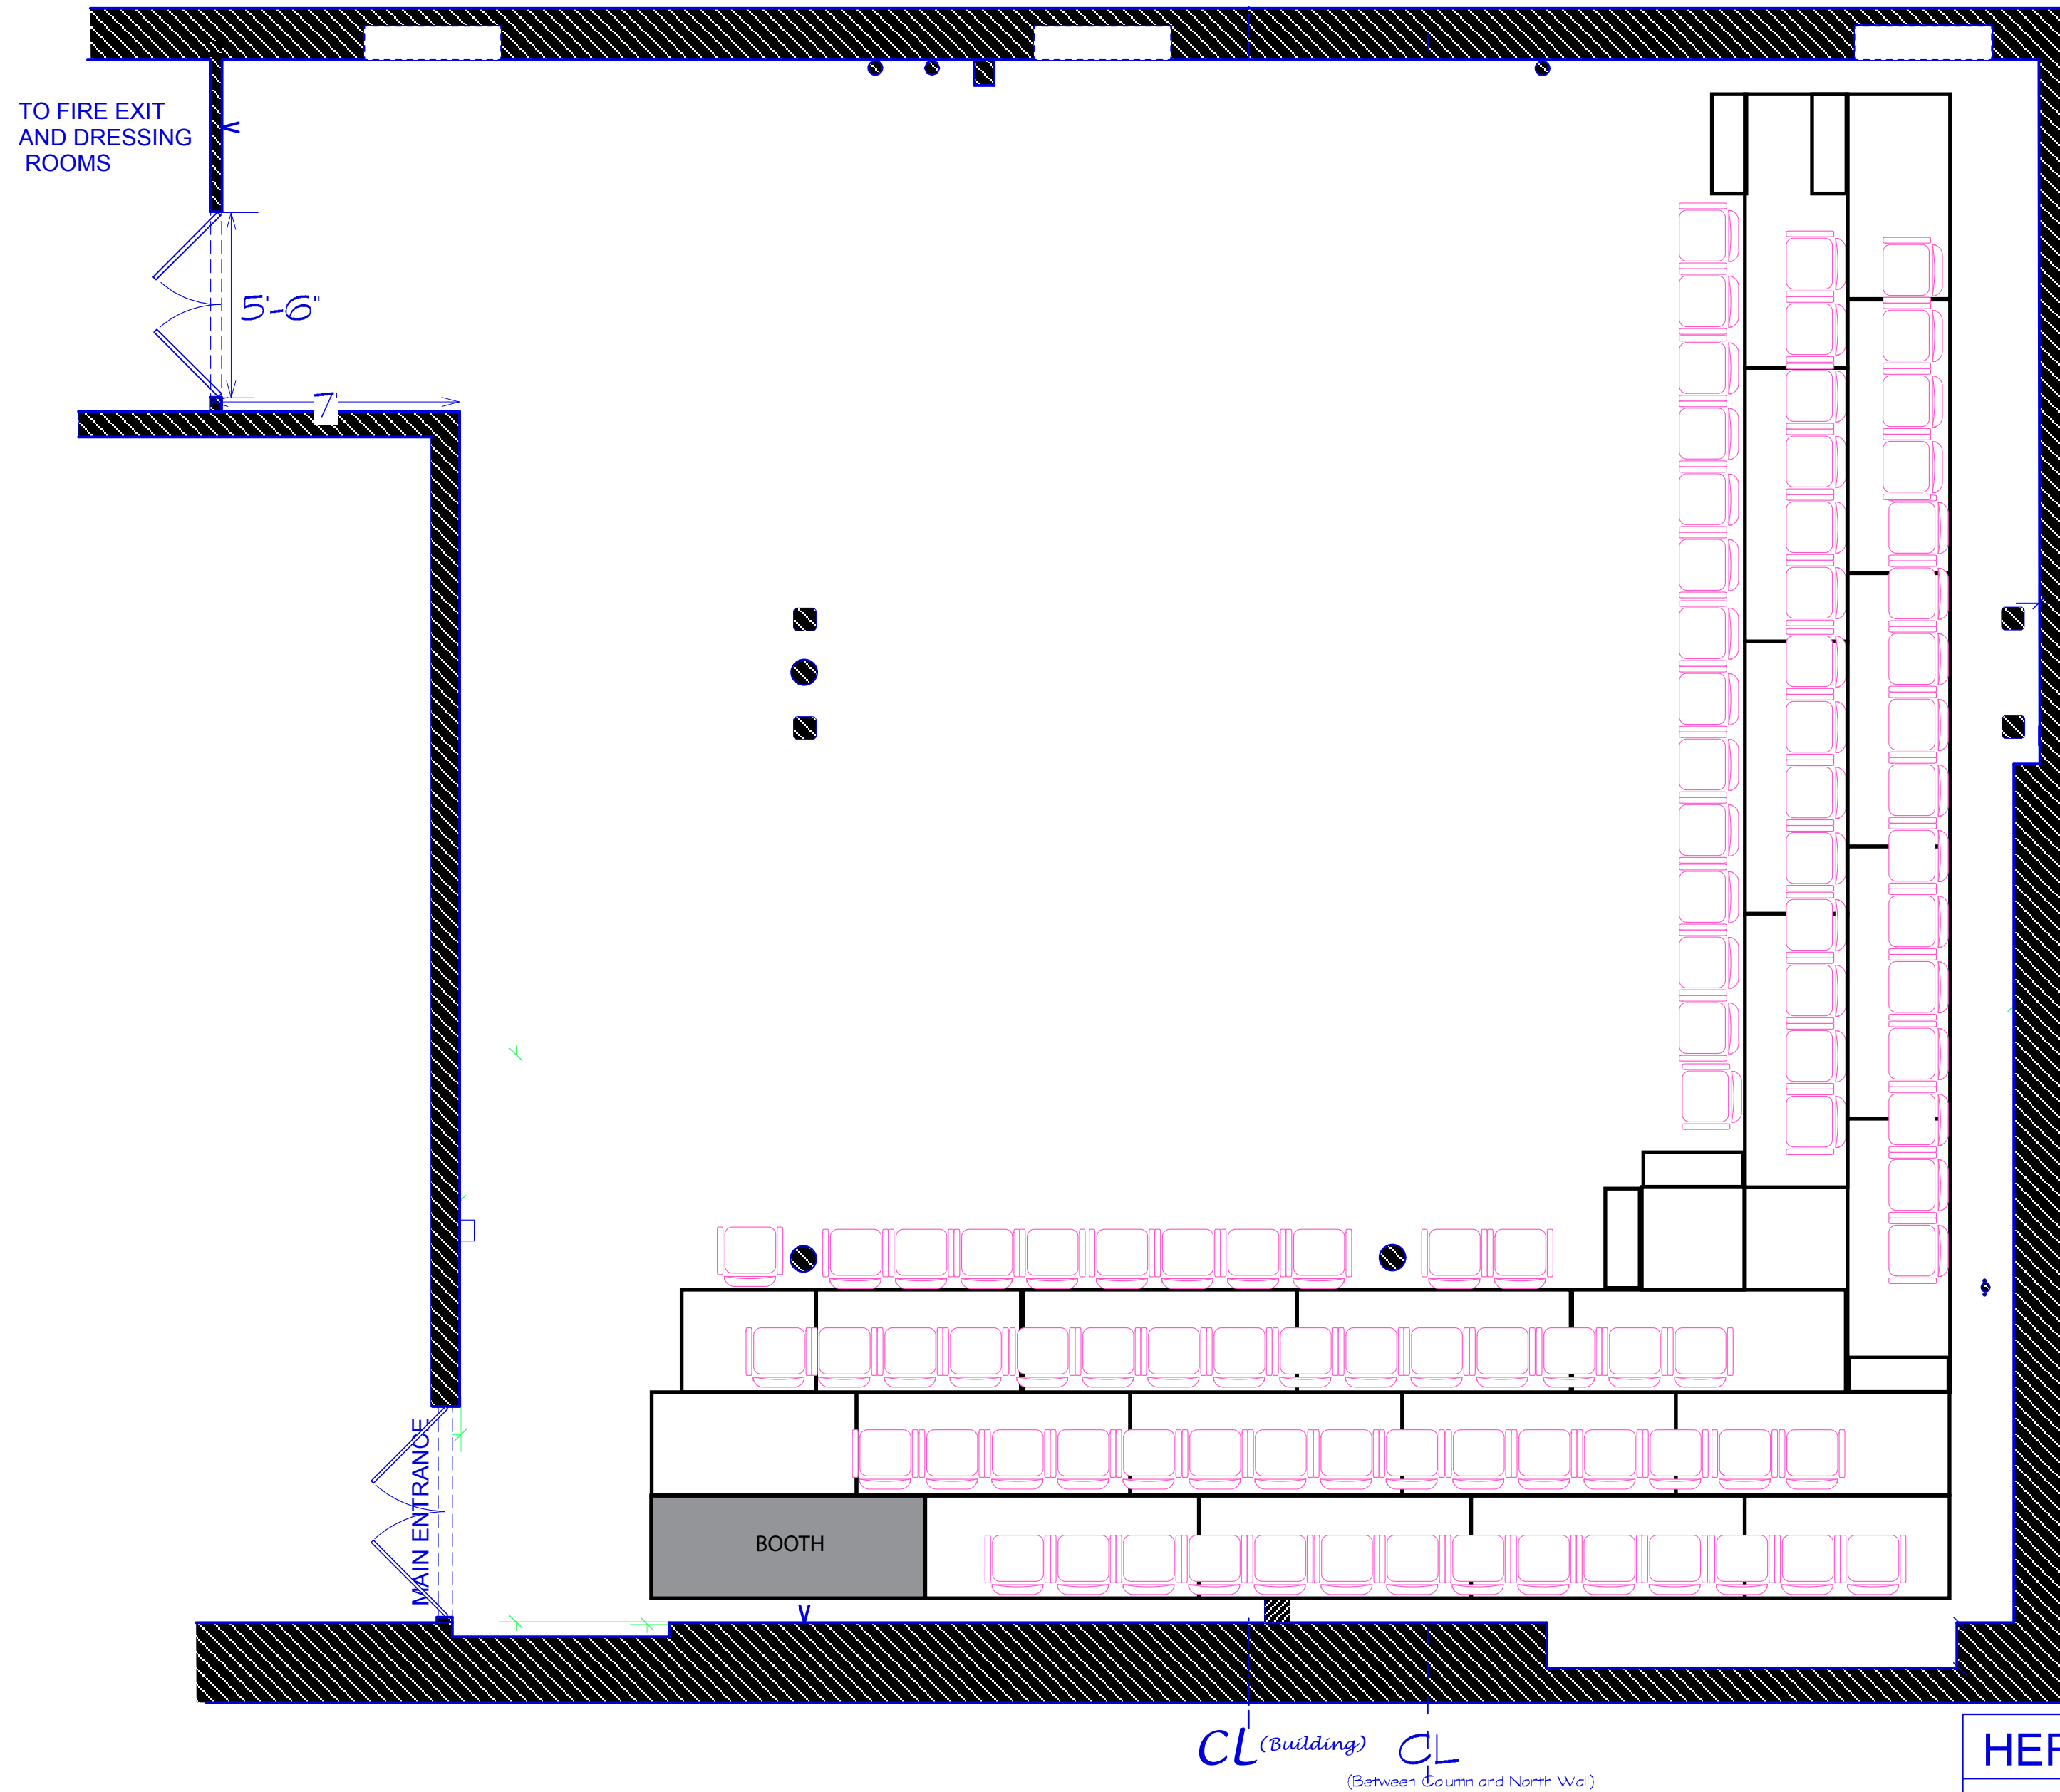


HERE ARTS CENTER
MAINSTAGE
Ground Plan
SCALE: 1/8" = 1'-0"
August 2012
Ayumu POE Saegusa



Grid height: 11'-6"

HERE ARTS CENTER
Mains Stage Ground plan 2015
SCALE: 1/8" = 1'-0"
April 7th 2015
Ayumu POE Saegusa

(Building) CL

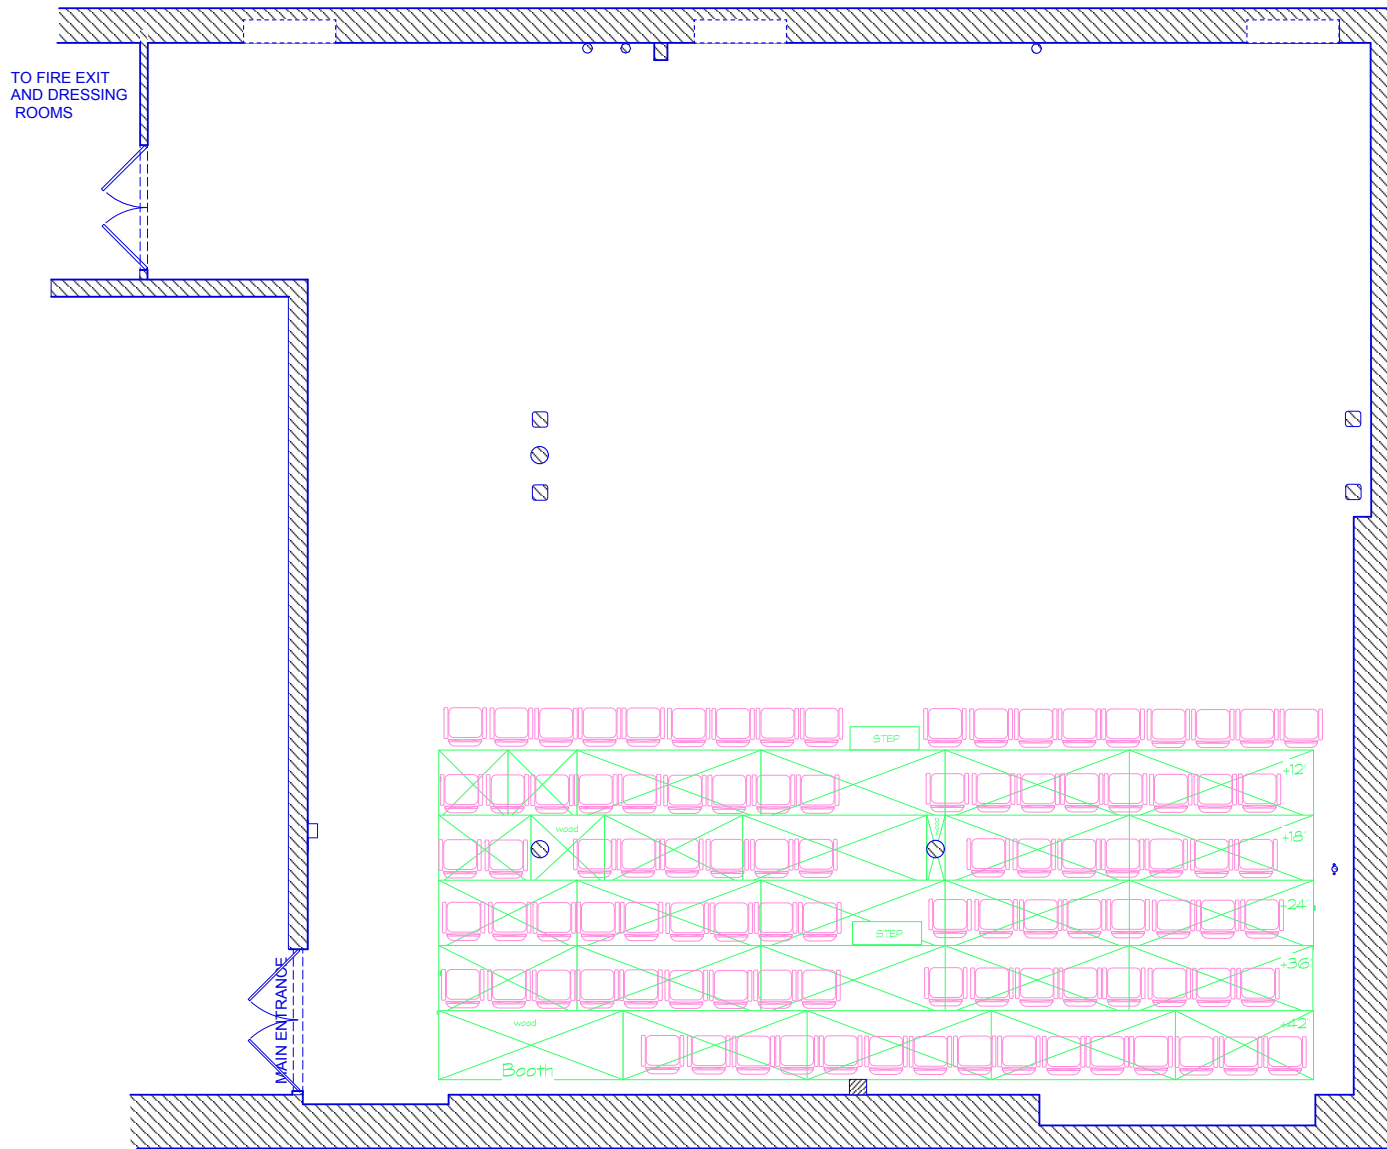

HERE ARTS CENTER
MAINSTAGE
Ground Plan
SCALE: 1/8" = 1'-0"
January 2013
Ayumu POE Saegusa