


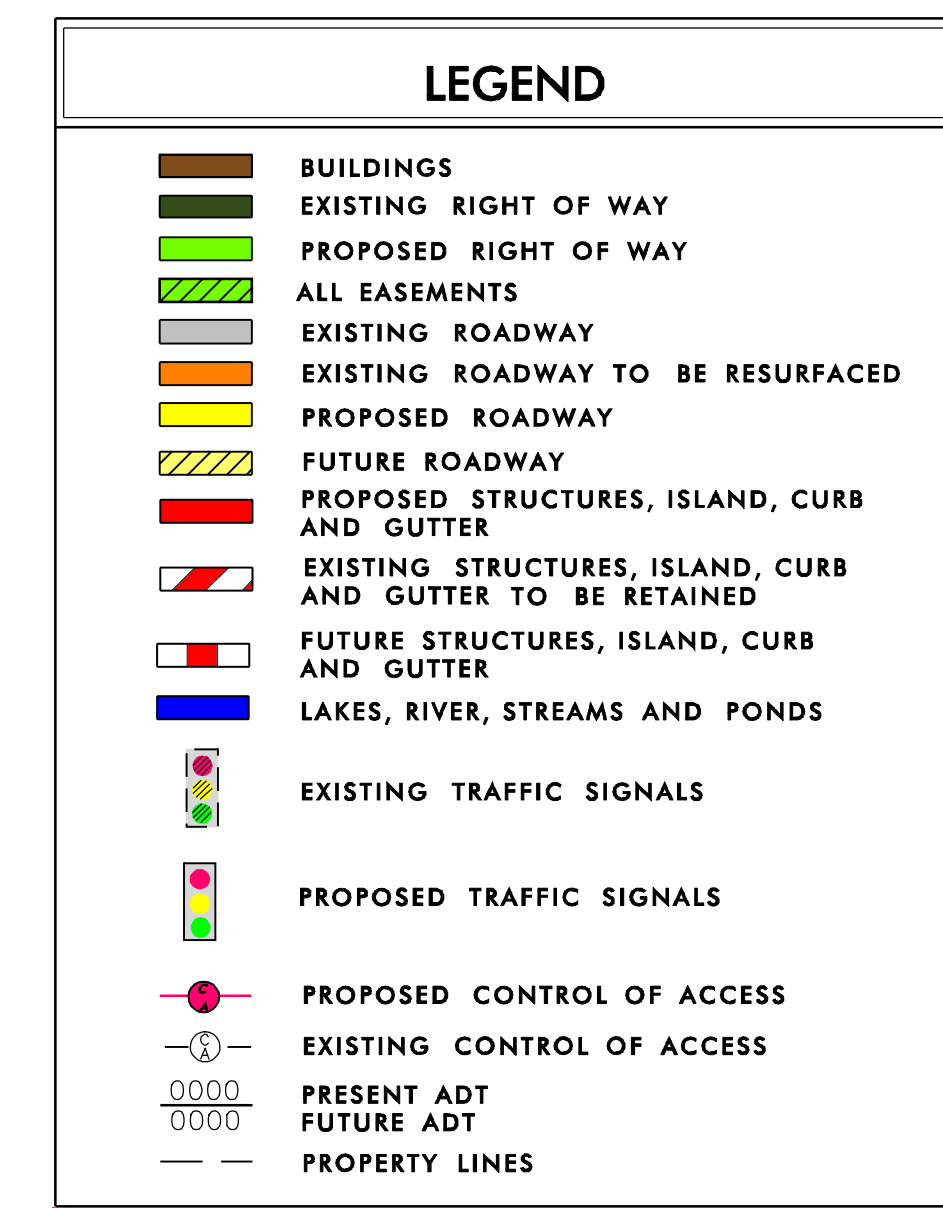

BEGIN STATE PROJECT R-021IEC

- 1 KEITH W. HACKETT AND SHANNON HACKETT
- 2 DAVID E. FREEMAN AND YVONNE R. FREEMAN
- 3 MORTGAGE CORP. FEDERAL HOME LOAN
- 4 KALAM LLC
- 5 CATHERINE R. NESMITH
- 6 DEBORAH S. DAVIDSON
- 7 SARAH P. SPROSS BREEDLOVE
- 8 JONATHAN D. DIERENT AND TRACY H. DIERENT
- 9 JENNIFER L. BOLTON
- 10 SANDRA A. GRIMMETT
- 11 KAREN D. GARDEN AND ABBY D. GARDEN
- 12 STACEY RANSCHOUSEN
- 13 MCMAHON LEONARD J.
- 14 MOORE JOAN C.
- 15 JOHN CHRISTIAN A.
- 16 UNKNOWN
- 17 MICHAEL FUCHS
- 18 CRAB WILLIAM ESTEP


	14,850	20,100	2025 AADT
900	11,300	15,500	22,200
8,200	10,800	3,800	30,000
200	300	6,400	5,200
300	8,700		

TO SR 3448 PLEASANT PLAINS RD.






DRIVEWAY TO BE REMOVED

ACCESS TO CHASE, INC. PROPERTY

TO US HWY 74

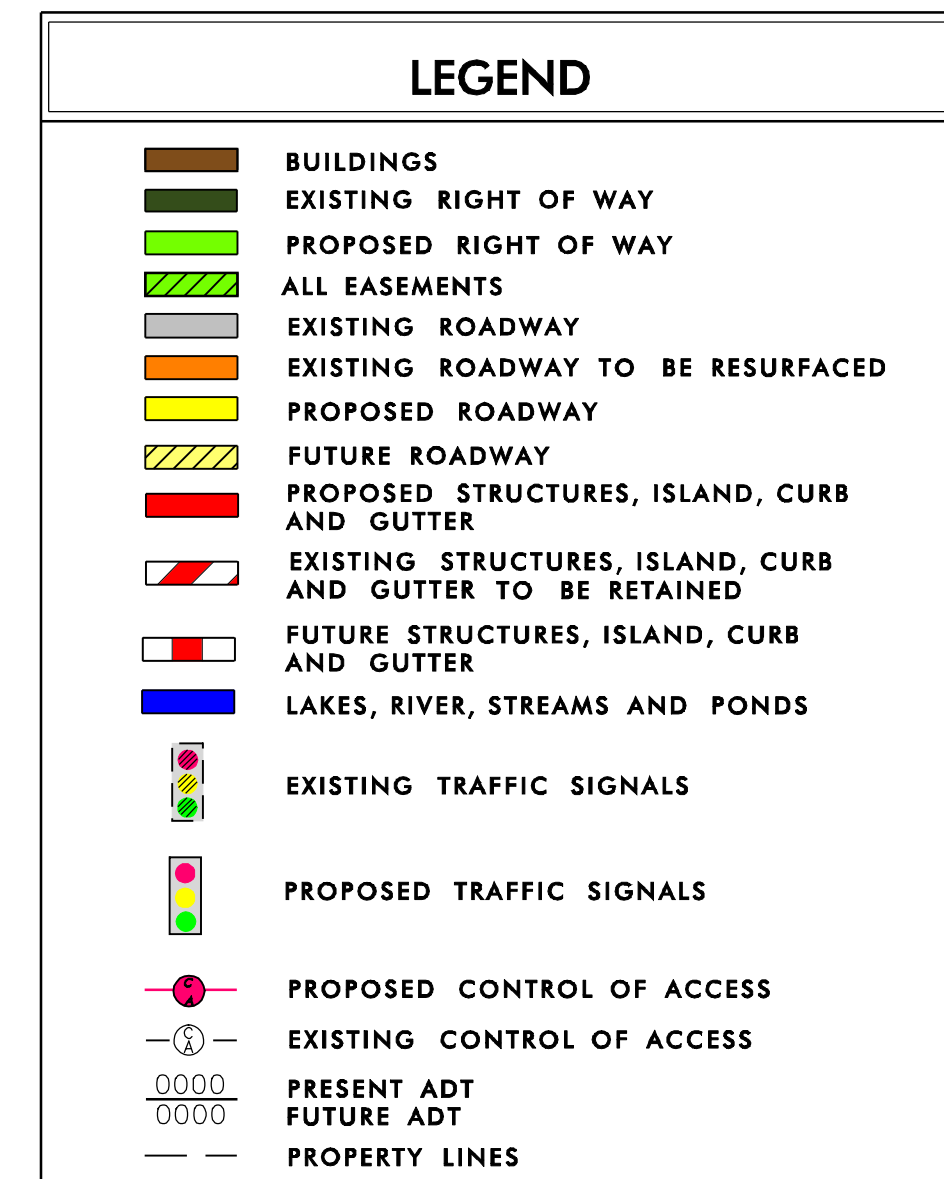

END STATE PROJECT R-021IEC
BEGIN MOVING AHEAD PROJECT MA1018IR

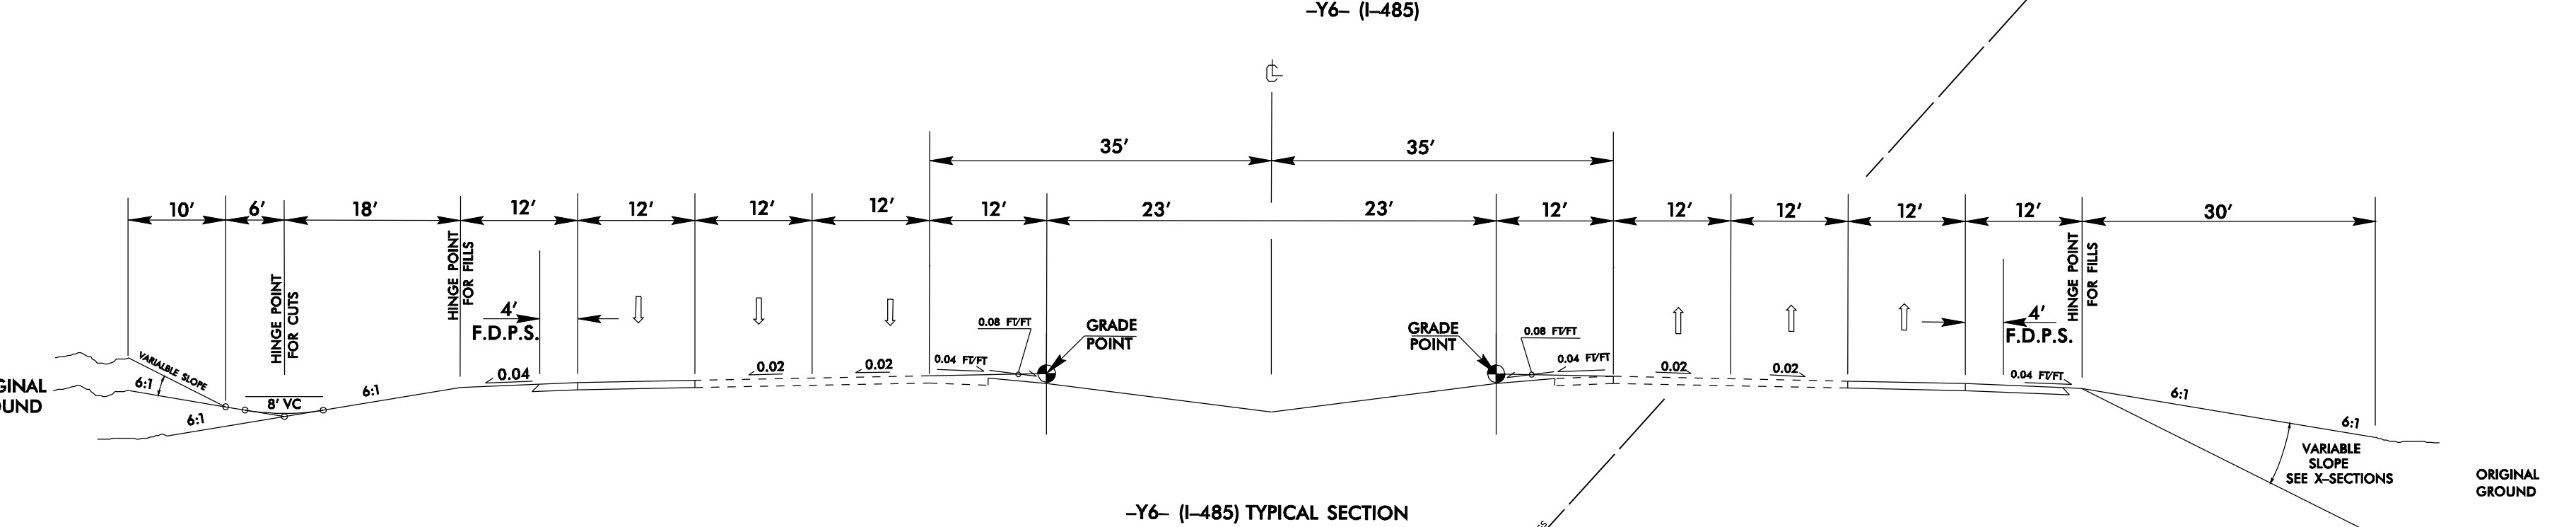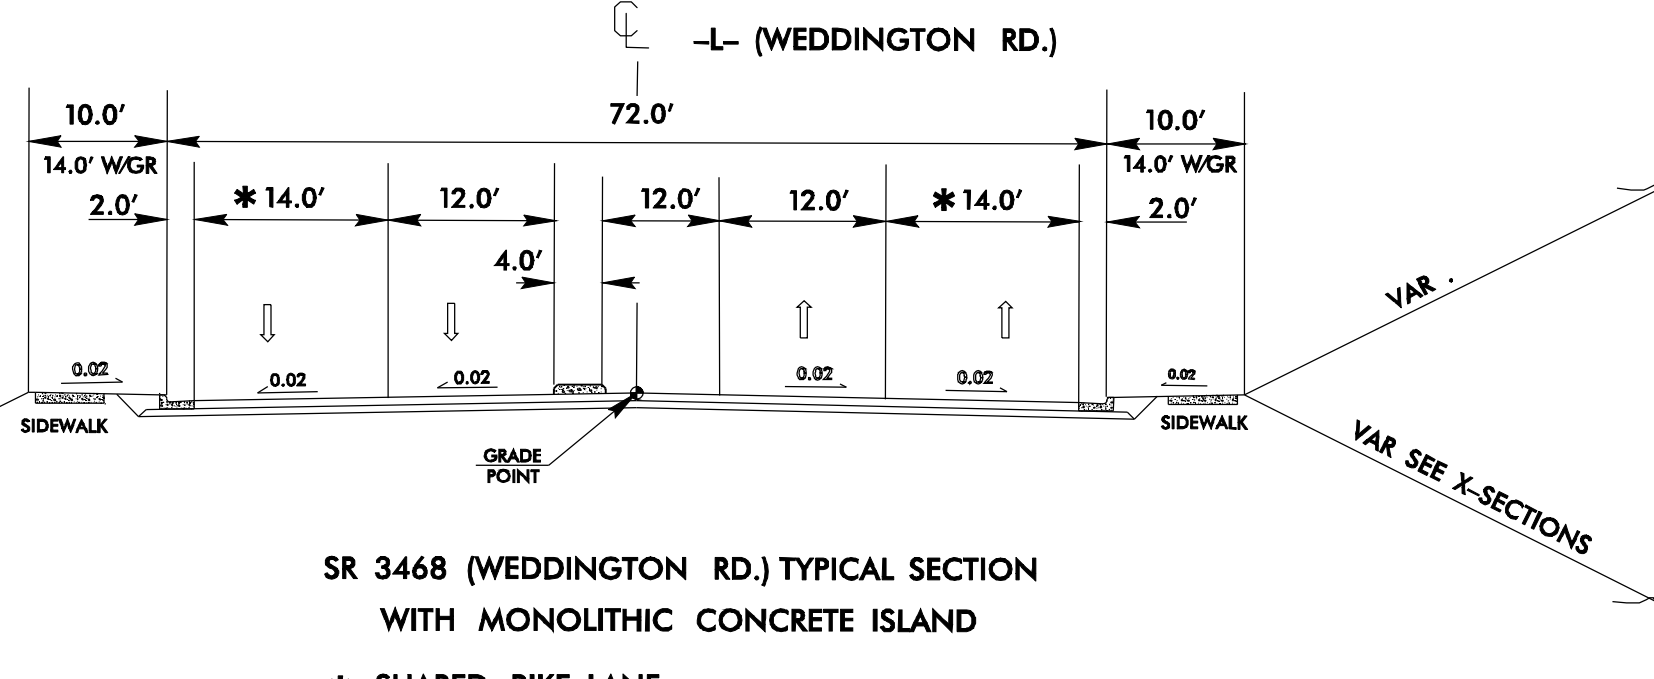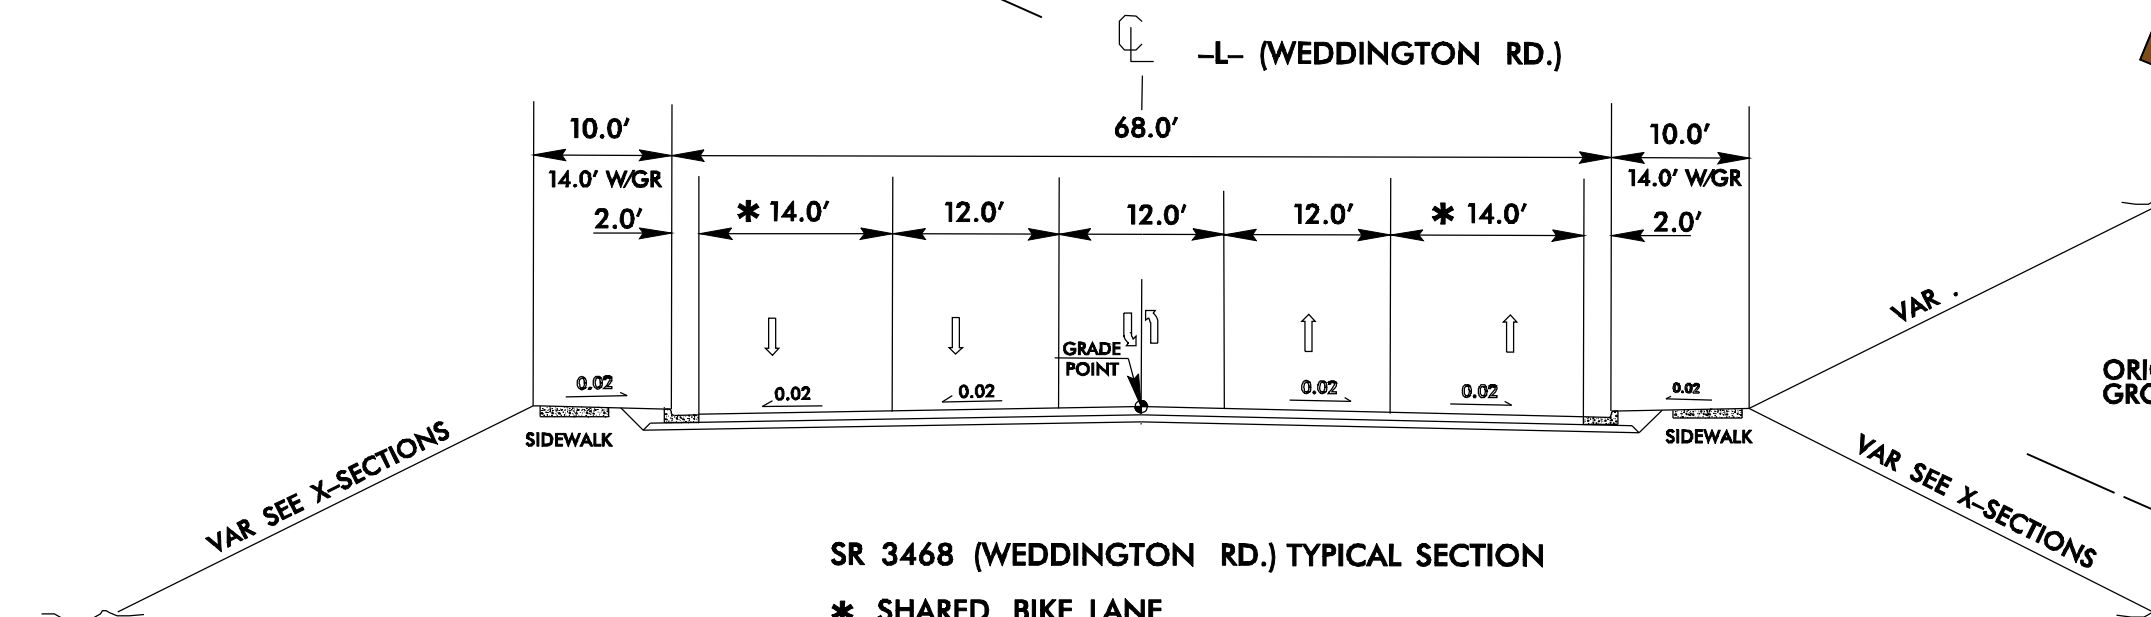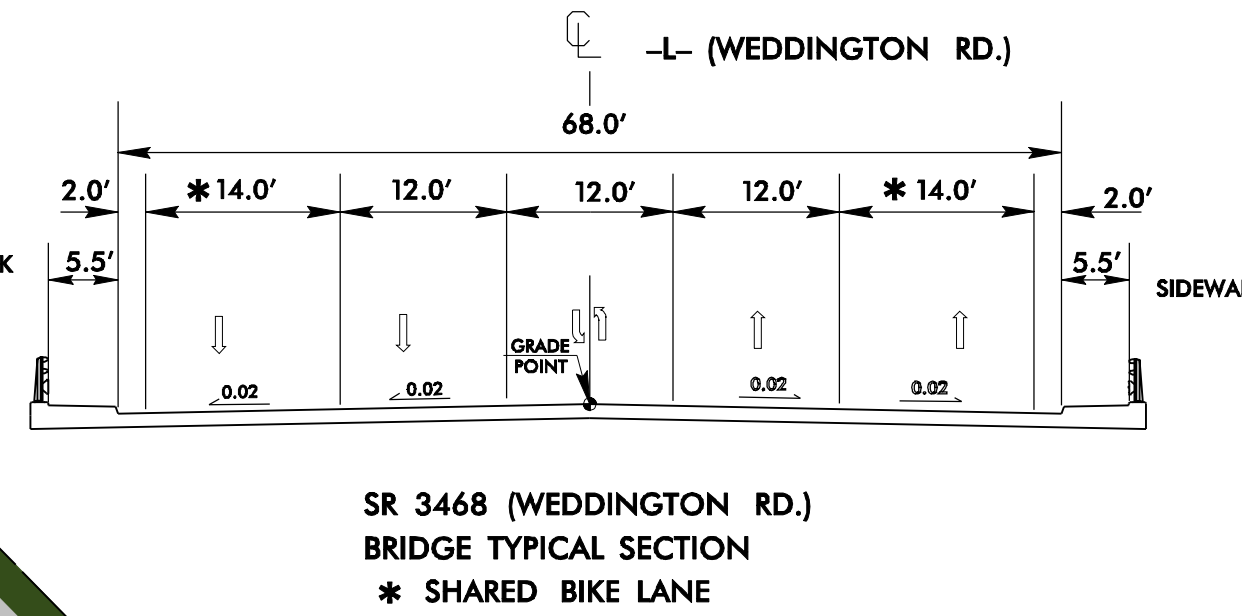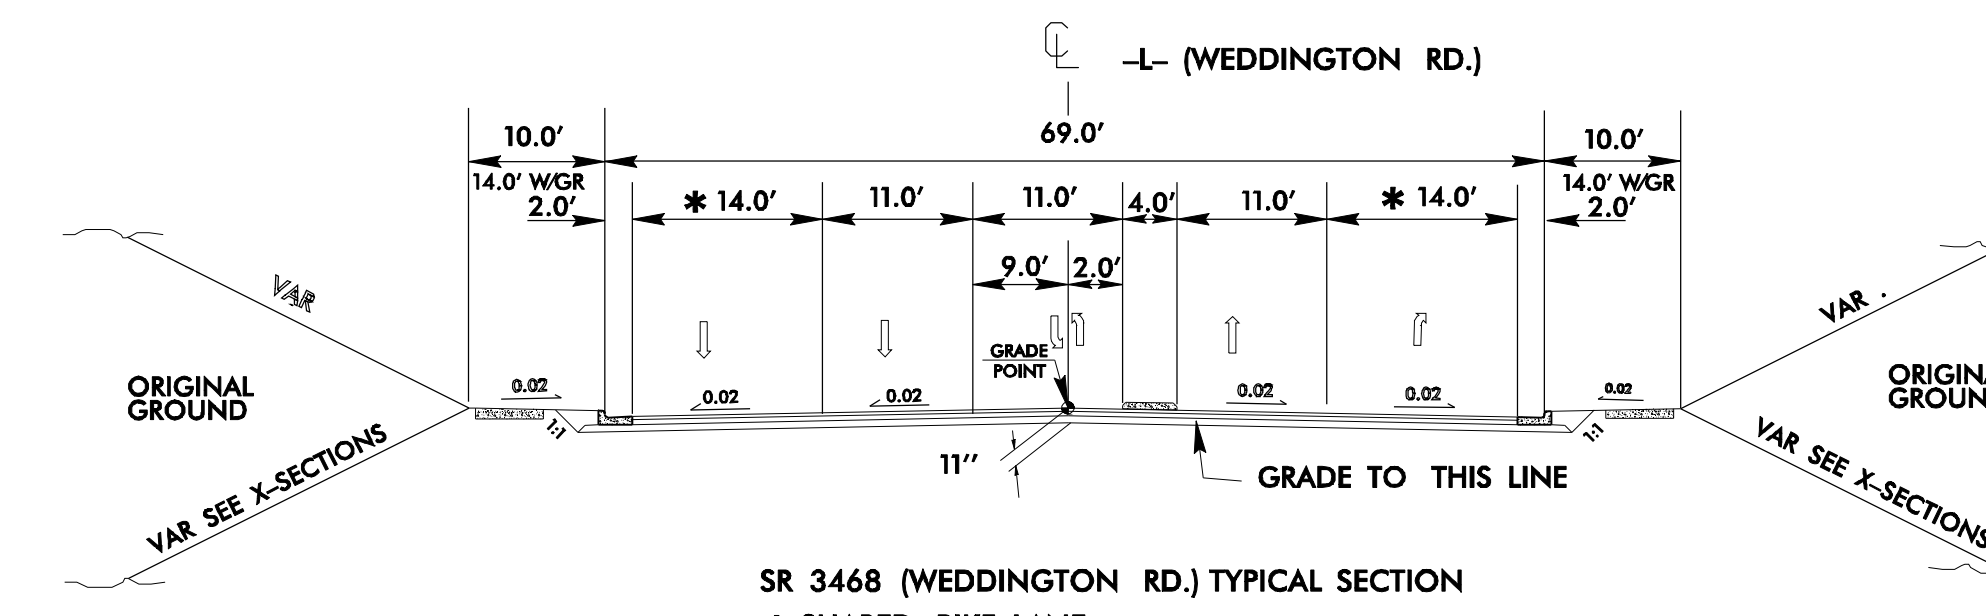

DESIGN REVISED PURSUANT TO PUBLIC COMMENT AT AUGUST 20, 2007 HEARING

PROJECT 3448 (R-021IEC)
F.A. PROJECT NAME: SR 3448
MECKLENBURG COUNTY
FUTURE INTERCHANGE OF I-485 (CHARLOTTE OUTER LOOP) AT SR 3448 (WEDDINGTON ROAD)

