



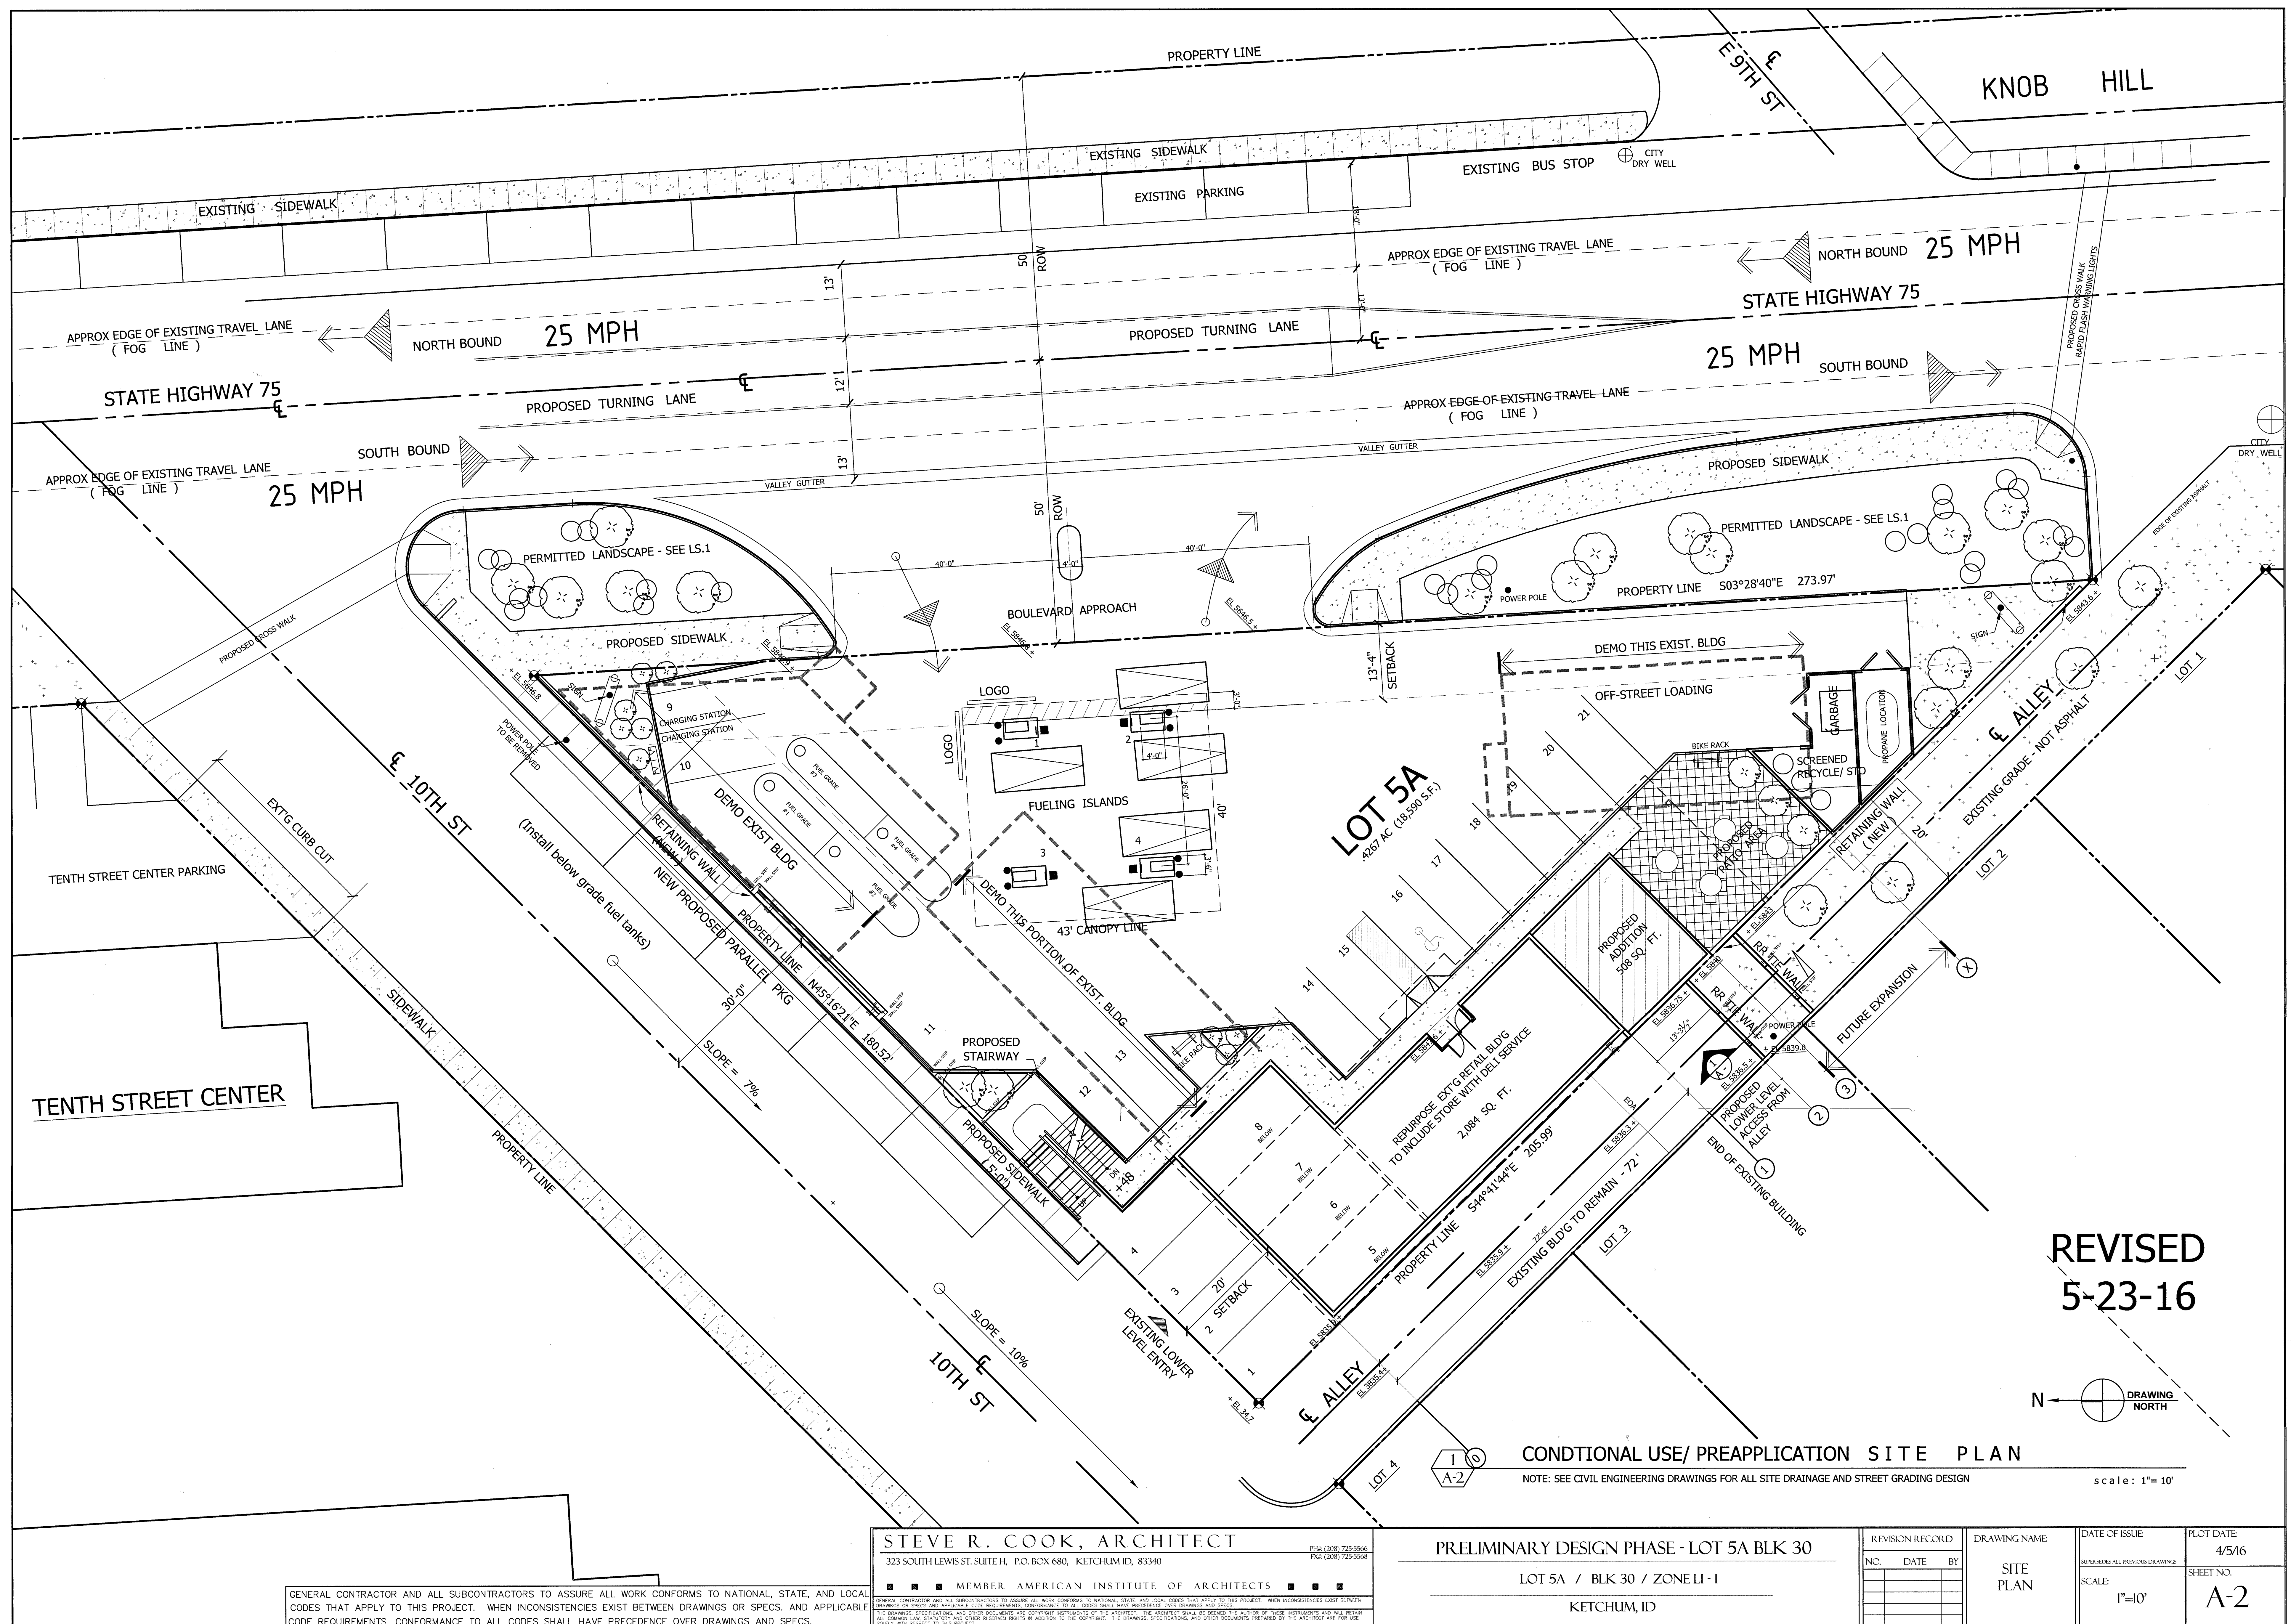

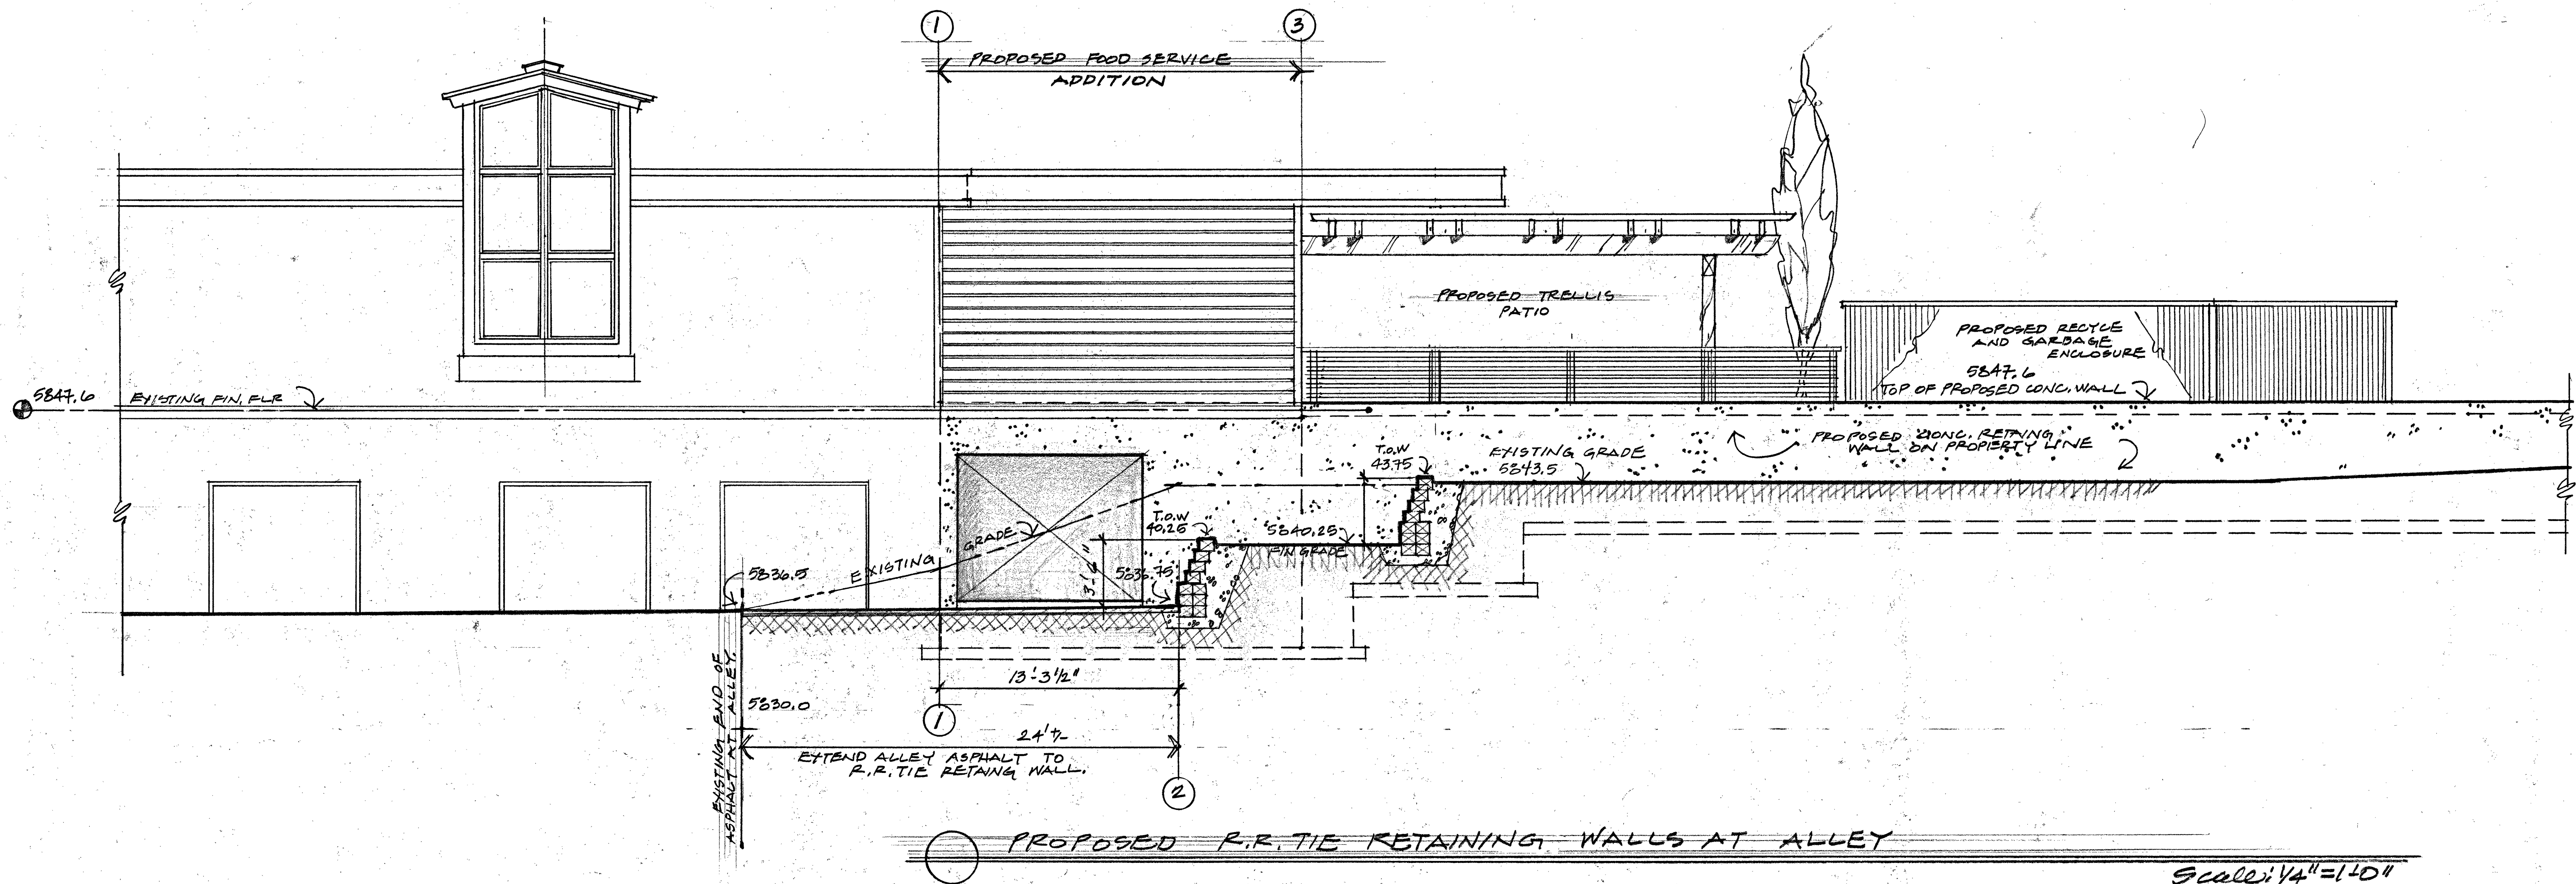

BRACKEN STATION
LOT 5A - BLK 3D
KETCHUM, IDAHO
CUP APPLICATION AND
DESIGN REVIEW - PREAPP

1/4" AND 7/8" 566
1/4" AND 7/8" 566

STEVE R. COOK, ARCHITECT
323 SOUTH LEWIS ST. SUITE H, P.O. BOX 680, KETCHUM, ID, 83340
MEMBER AMERICAN INSTITUTE OF ARCHITECTS

REVISION RECORD		
NO.	DATE	BY

DRAWING NAME:
ALLEY
R.R. TIE
RETAINING
WALLS


SCALE:
1/4" = 1'-0"

DATE OF ISSUE:
5. 23.16

PLOT DATE:

SHEET NO.

A-6

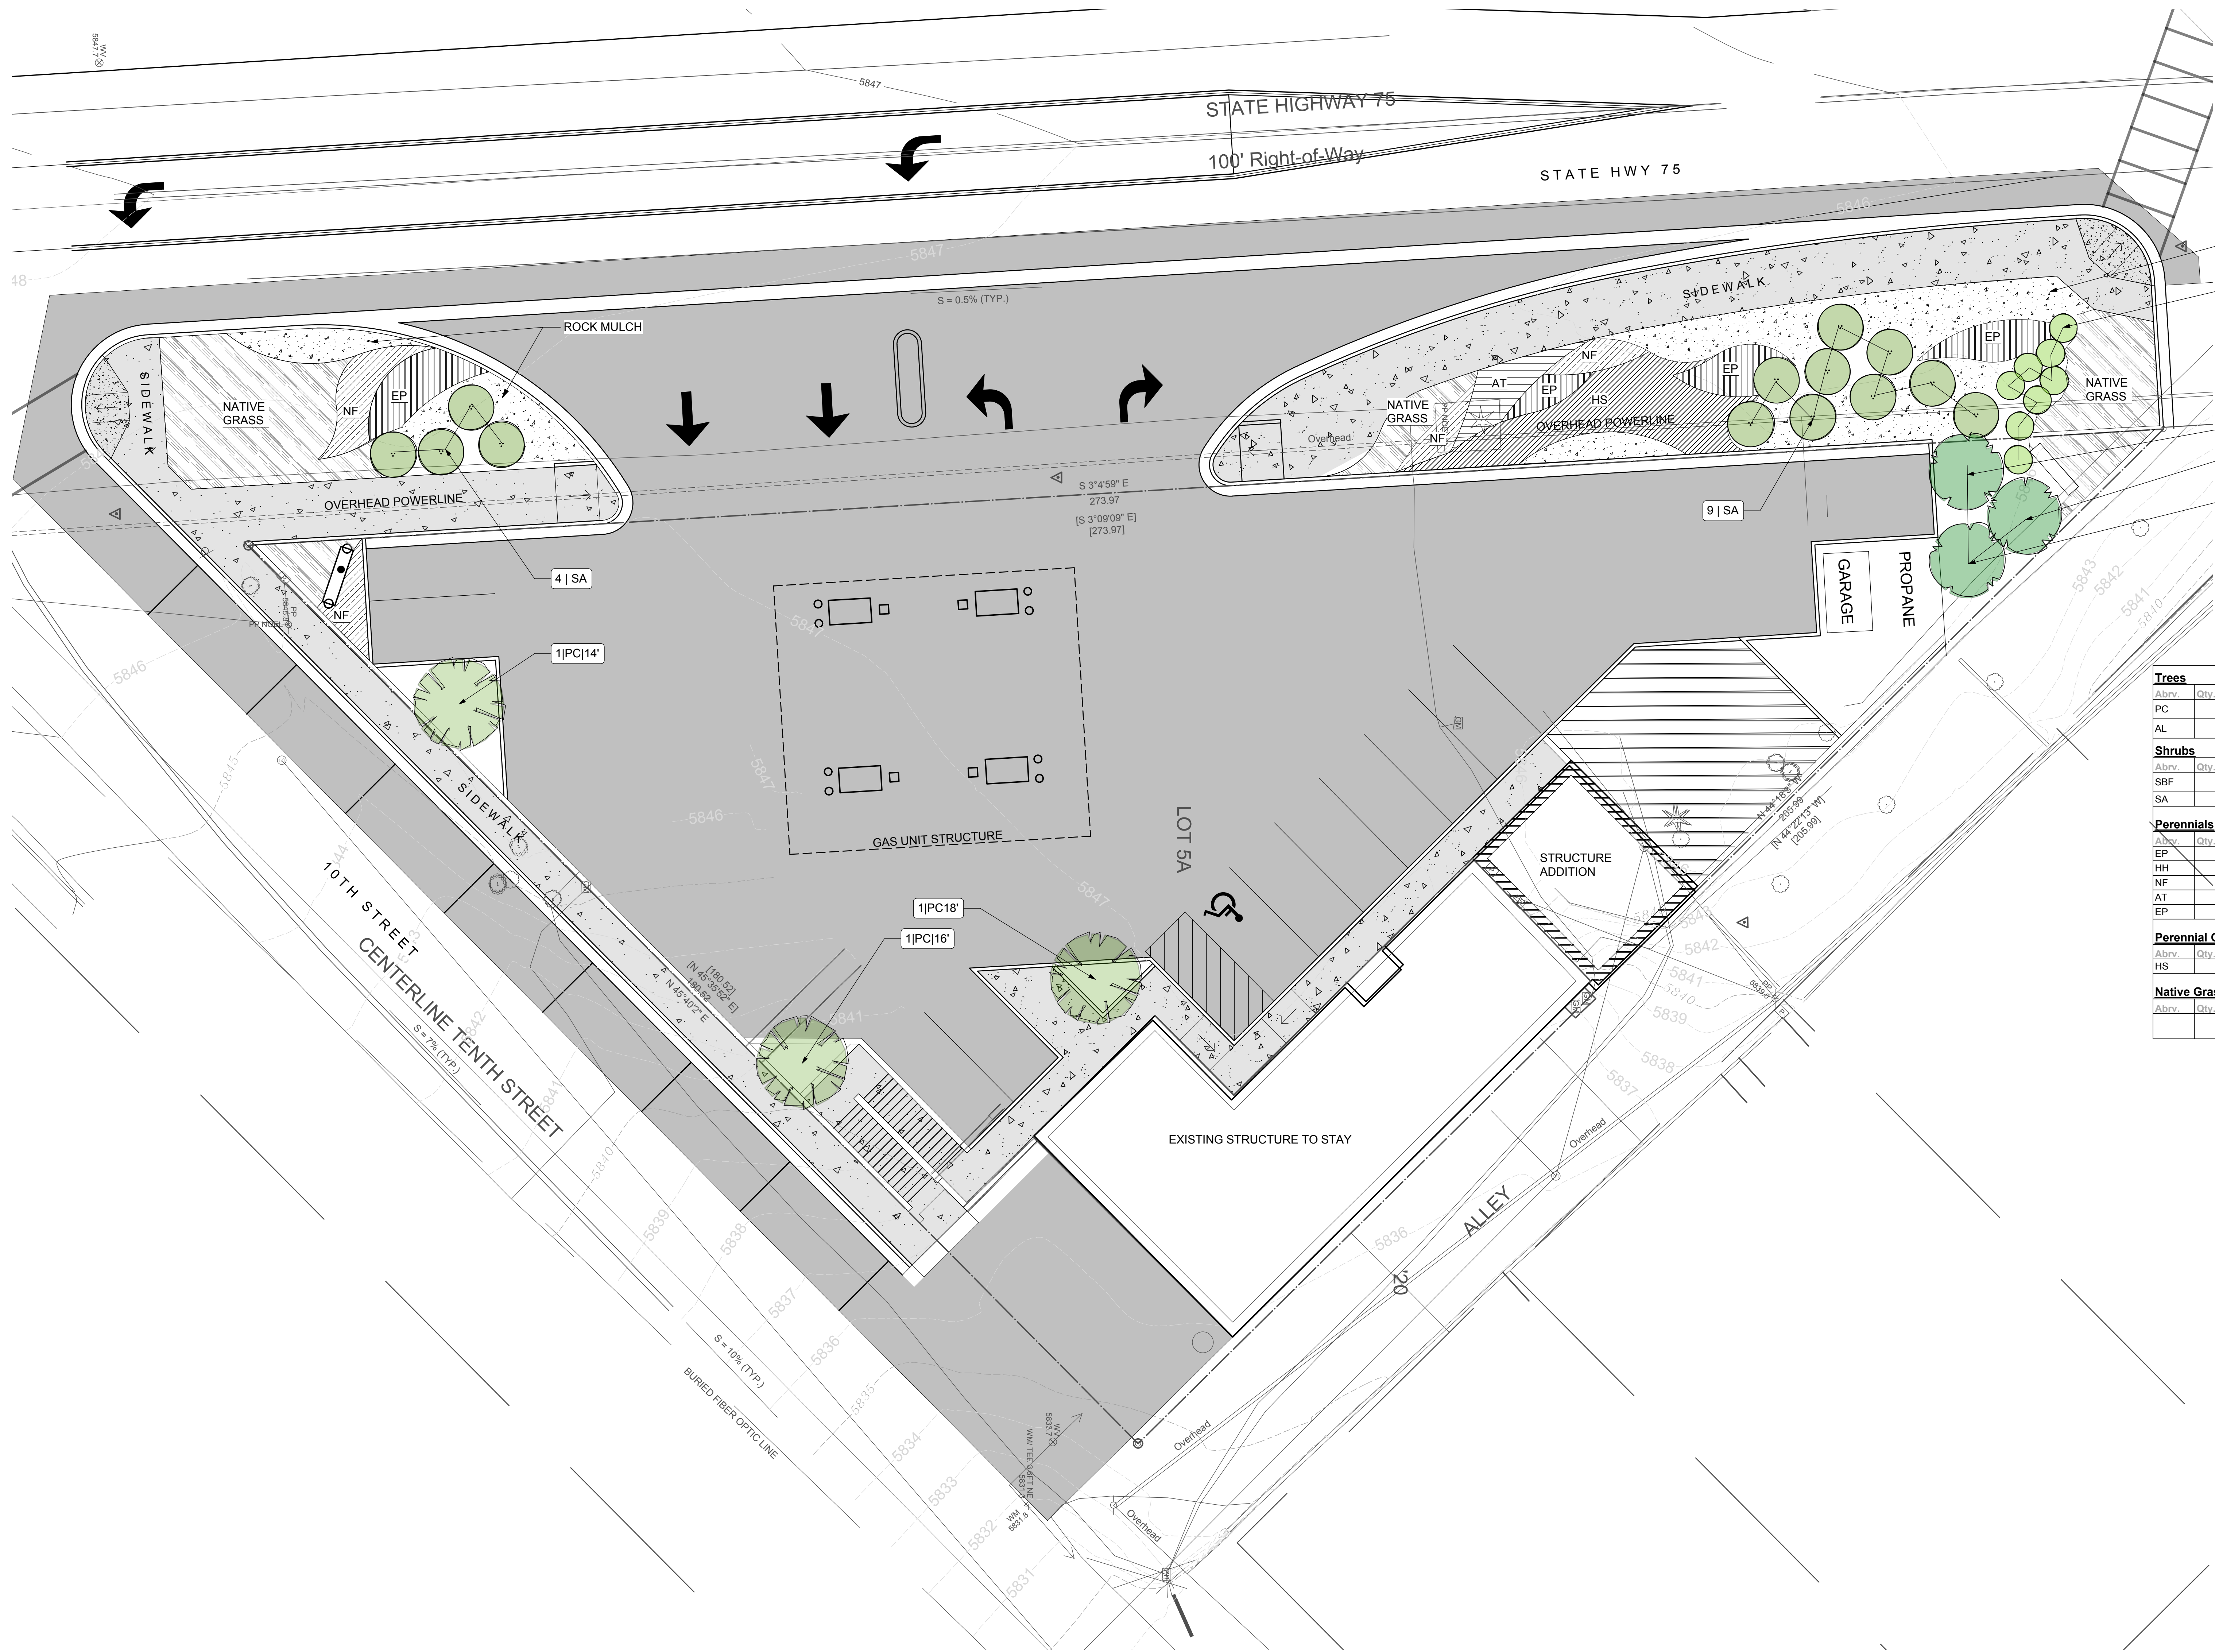

Drawing Legend	
Symbol	Definition
	Property Line
	Existing Contours
	Proposed Contours
80	
75	

Drawing Legend	
Symbol	Definition
	Concrete Walkway
	River Rock Mulch
	Proposed Perennials: See Planting Schedule
	Proposed Shrubs: See Planting Schedule
	Proposed Evergreen Trees: See Planting Schedule

Trees					
Abbr.	Qty.	Size	Botanical Name	Common Name	Spacing
PC	NA	Varies	Pinus contorta	Lodge Pole Pine	Per Plan
AL	NA	Varies	Abies lasiocarpa	Sub Alpine Fir	Per Plan
Shrubs					
Abbr.	Qty.	Size	Botanical Name	Common Name	Spacing
SBF	NA	10 Gal.	Salix brachycarpa 'Blue Fox'	Blue Fox Willow	Per Plan
SA	NA	20 Gal.	Salix arctica	Arctic Willow	Per Plan
Perennials					
Abbr.	Qty.	Size	Botanical Name	Common Name	Spacing
EP	NA	1 Gal.	Perovskia atriplicifolia	Russian Sage	Per Plan
HH	NA	1 Gal.	Helopsis helianthoides	Sun Flower	Per Plan
NF	NA	1 Gal.	Nepeta x faassinni	Catmint	Per Plan
AT	NA	1 Gal.	Achillea millefolium 'Terracotta'	Yarrow	Per Plan
EP	NA	1 Gal.	Echinacea	Purple Cone Flower	Per Plan
Perennial Grasses					
Abbr.	Qty.	Size	Botanical Name	Common Name	Spacing
HS	NA	2 Gal.	Helictotrichon sempervirens	Blue Oat Grass	Per Plan
Native Grass					
Abbr.	Qty.	Size	Botanical Name	Common Name	Spacing
	NA	Hydro Seed		Native Grass Mix	Per Plan

